
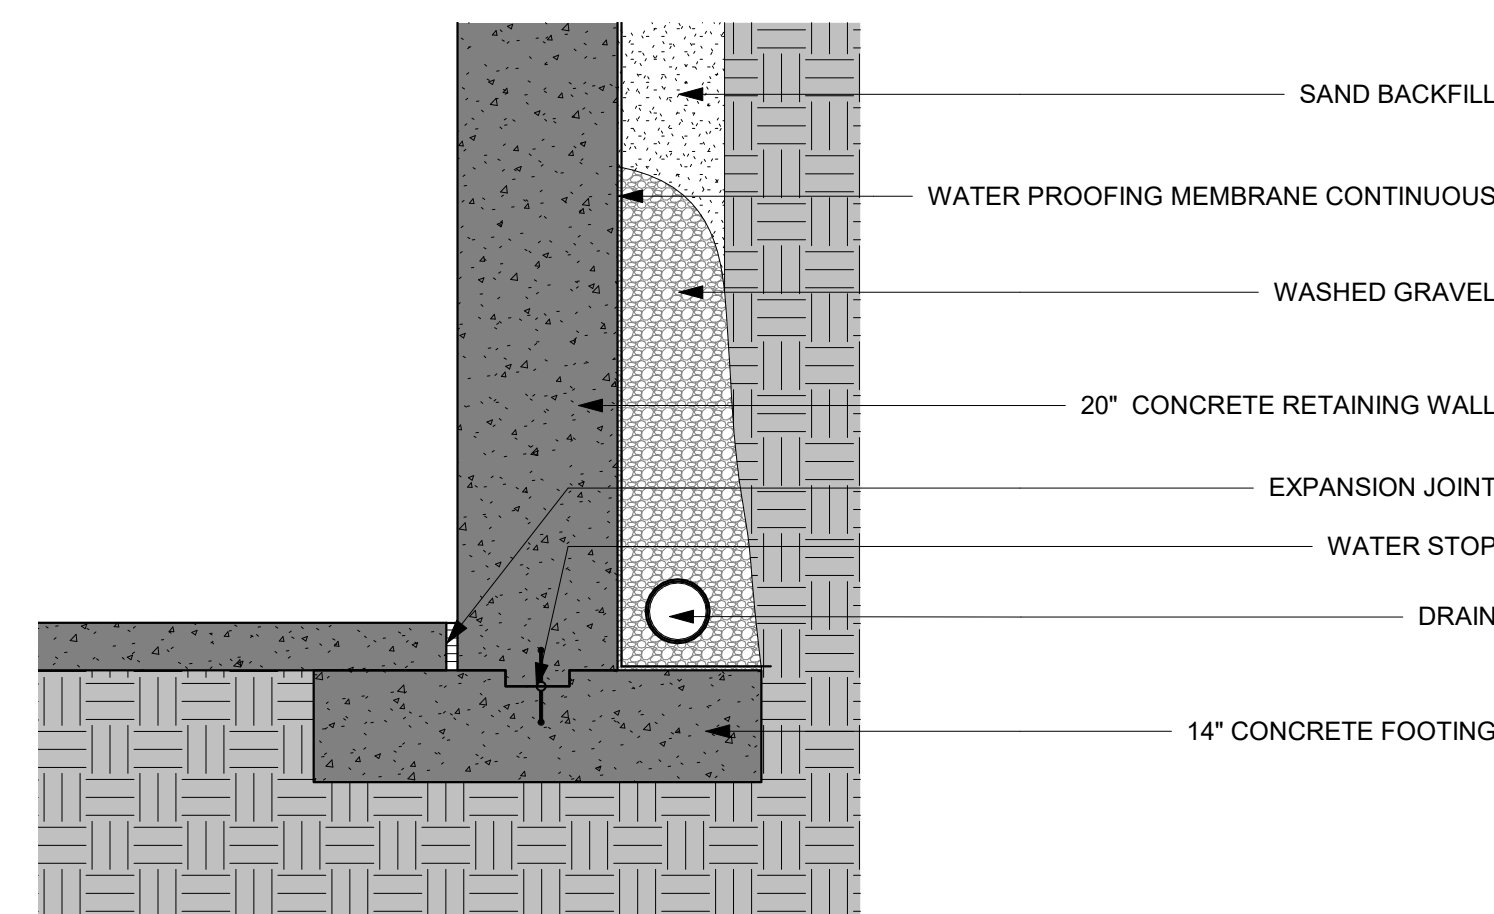
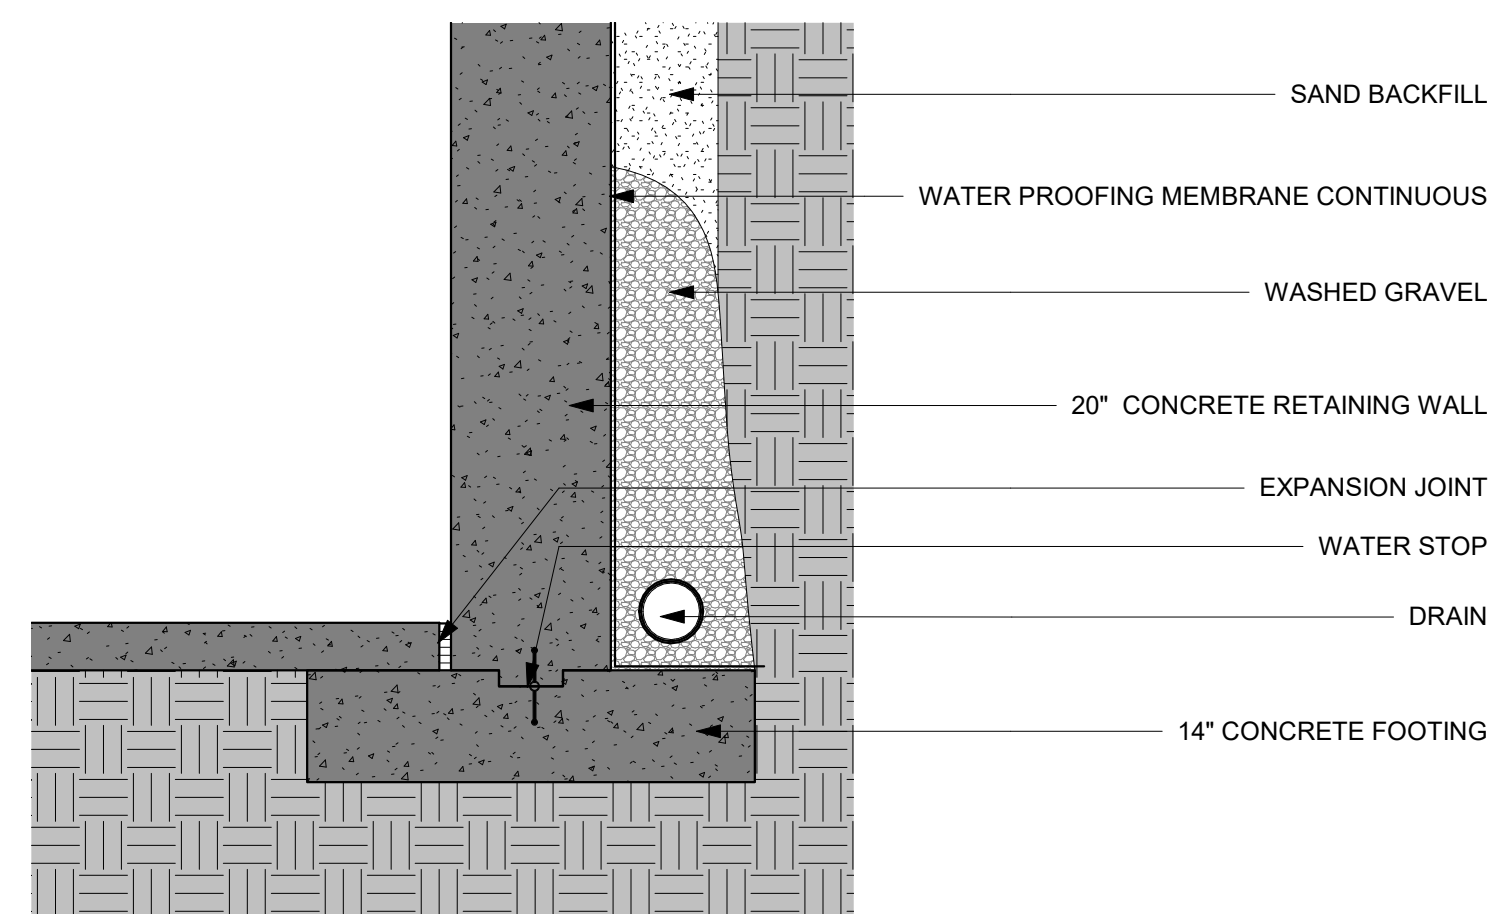
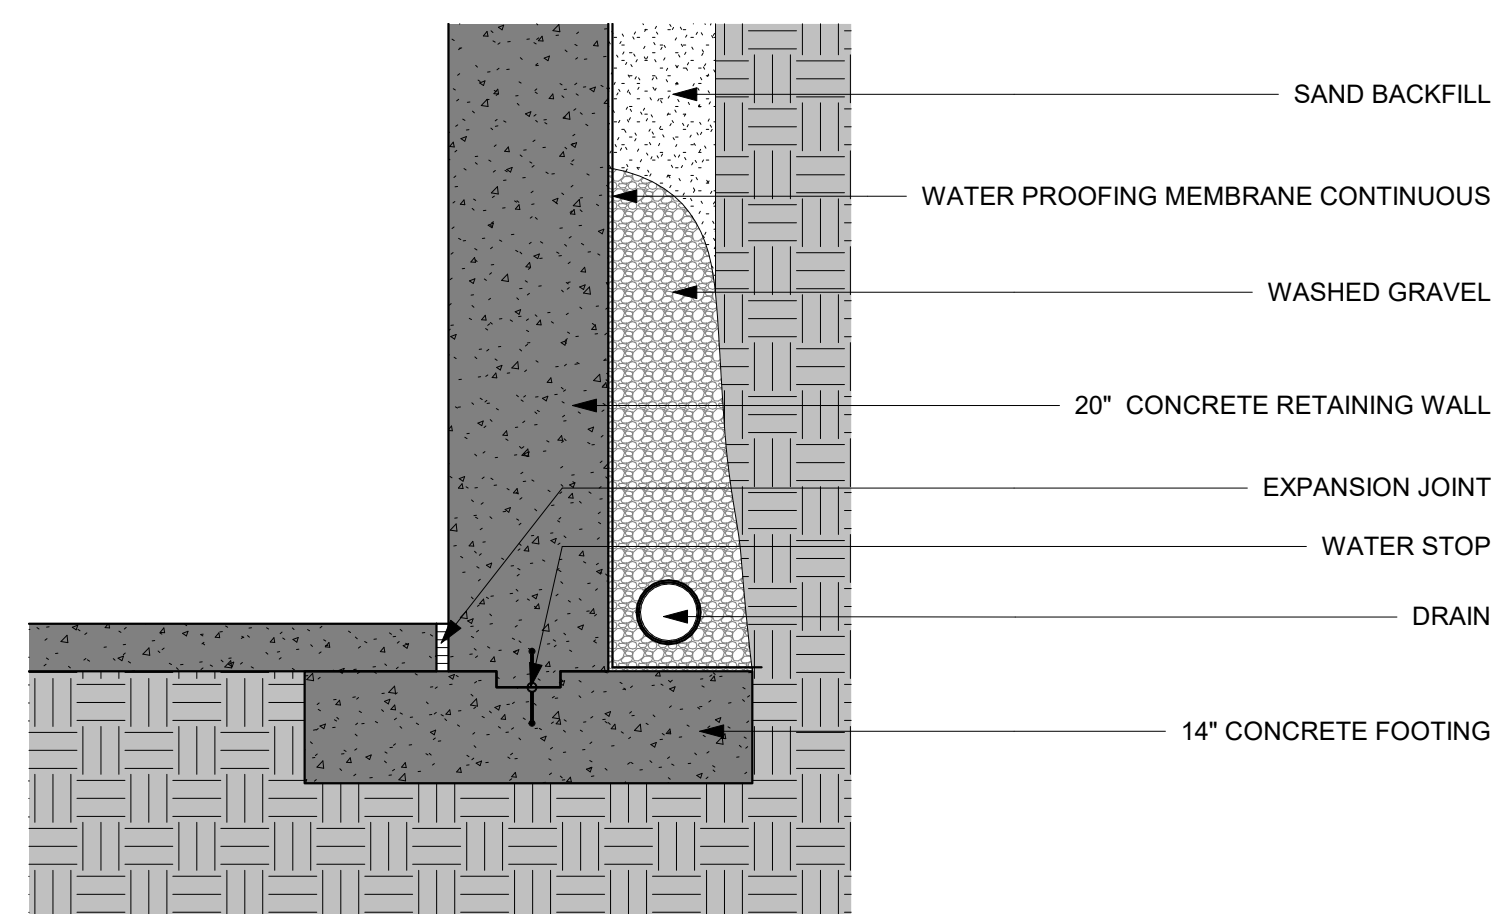
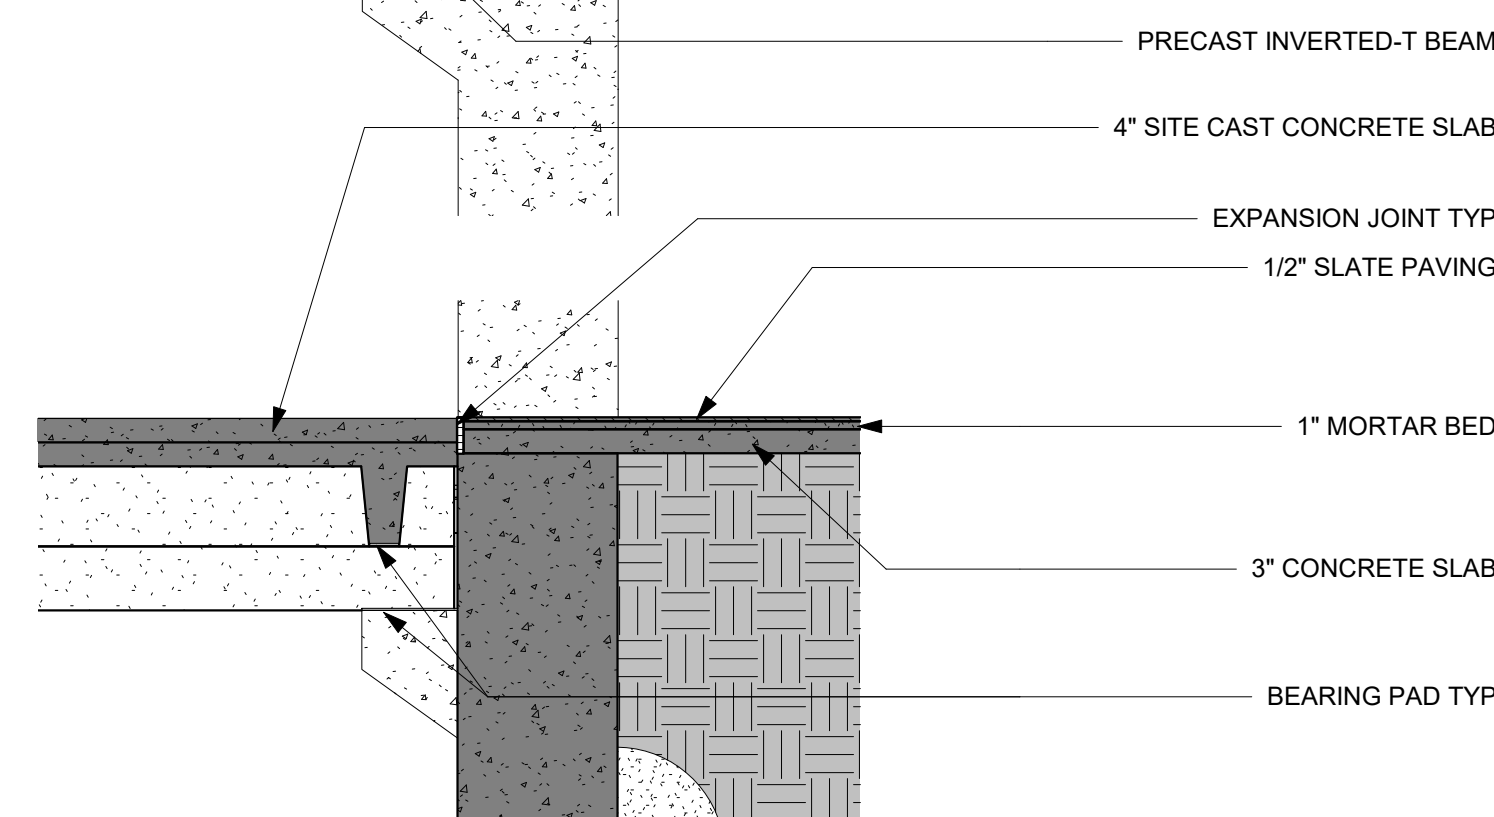
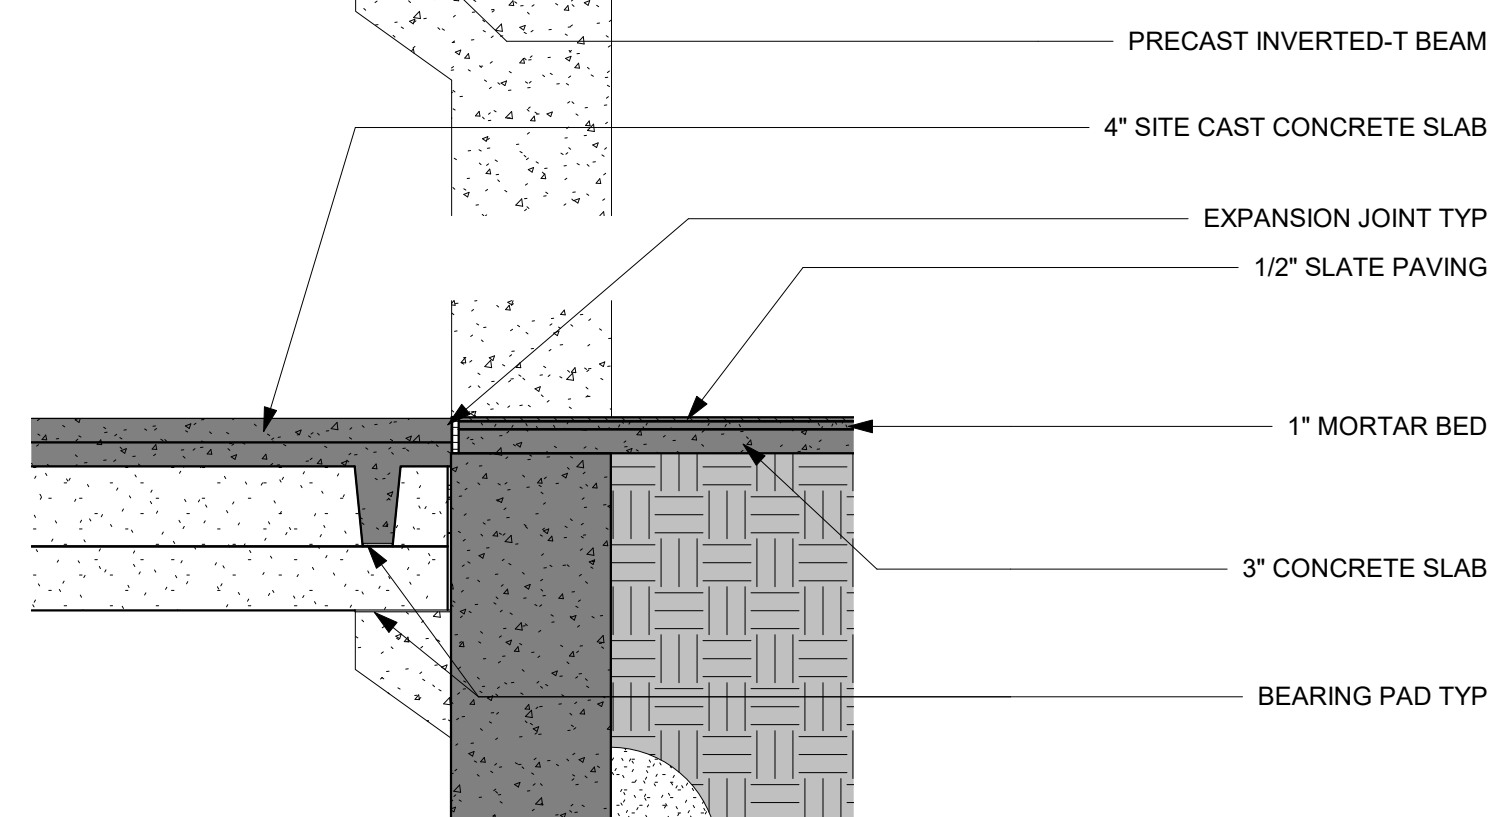
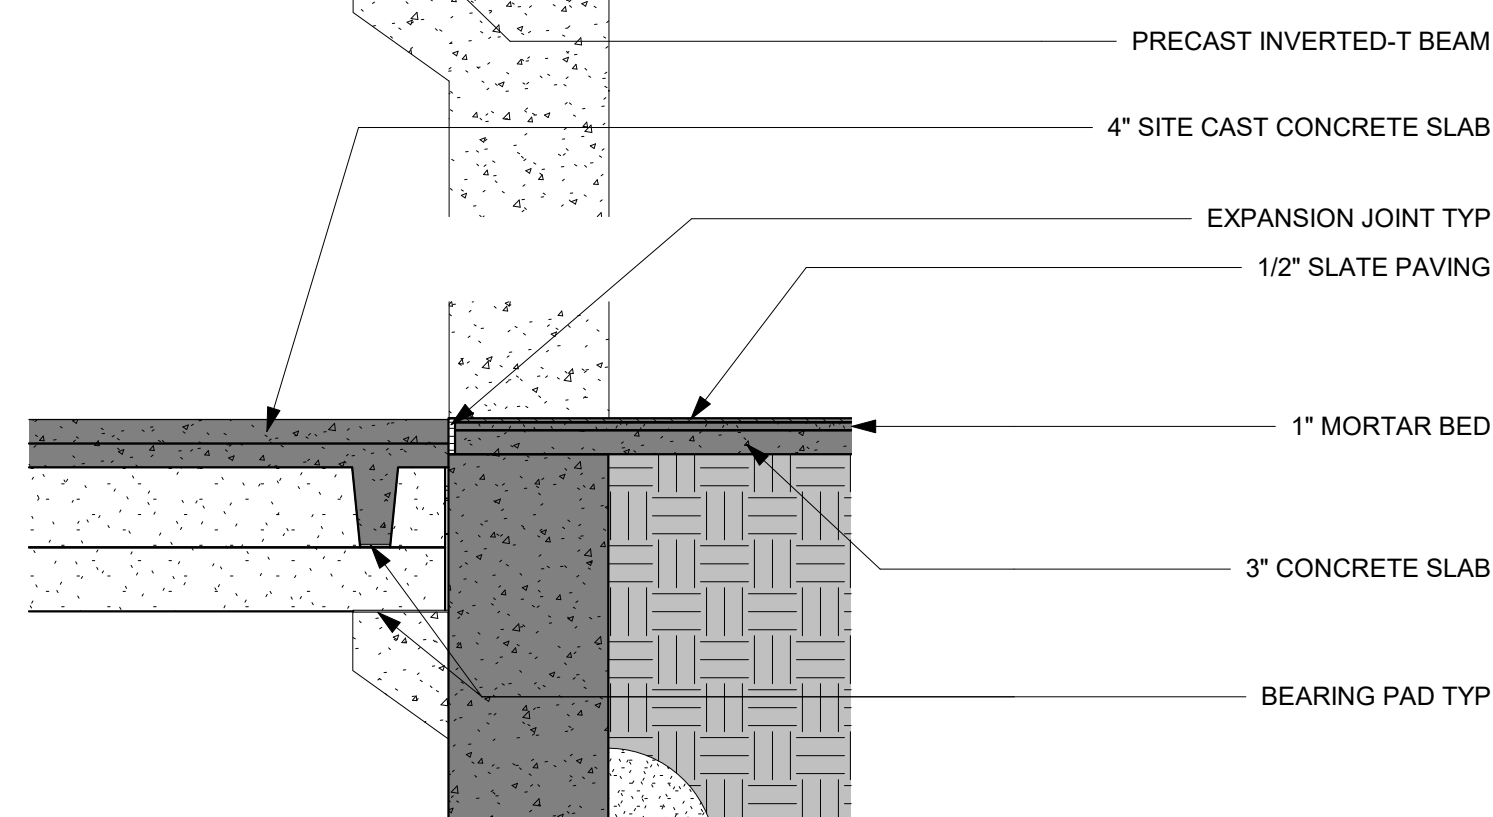
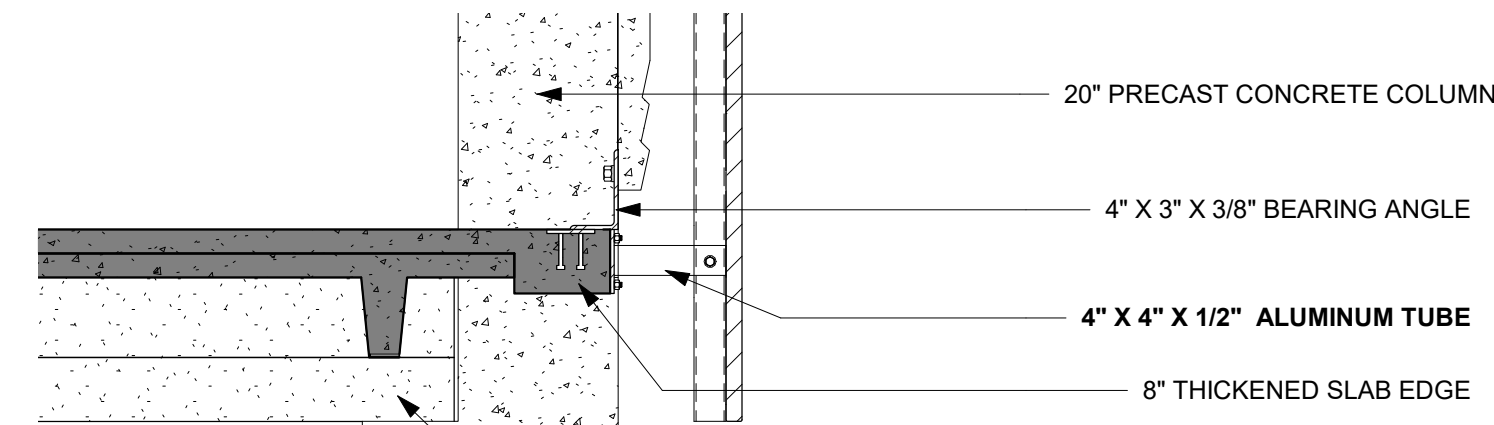
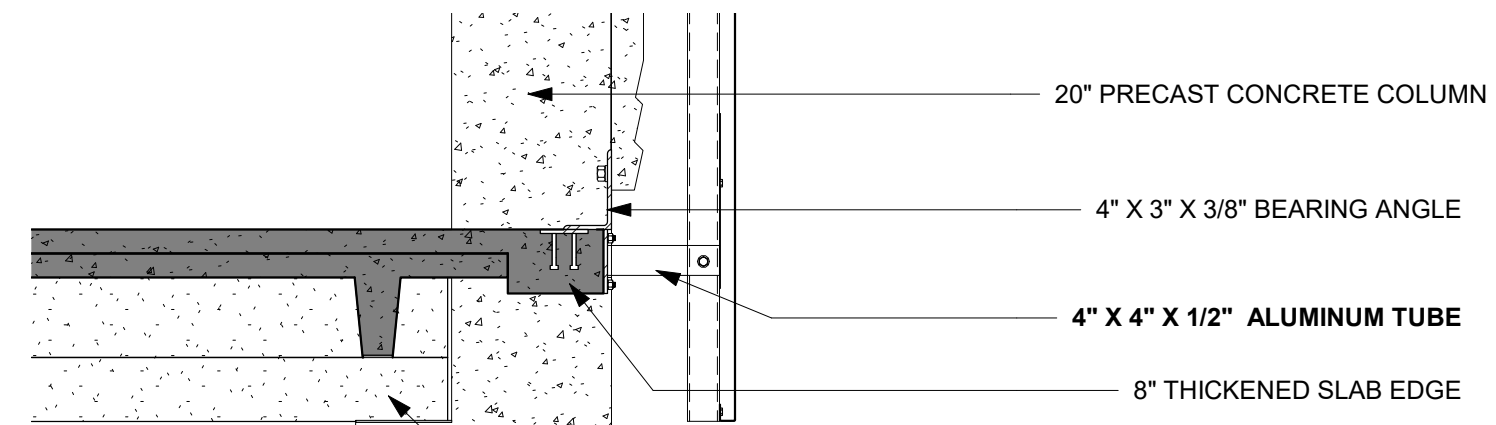
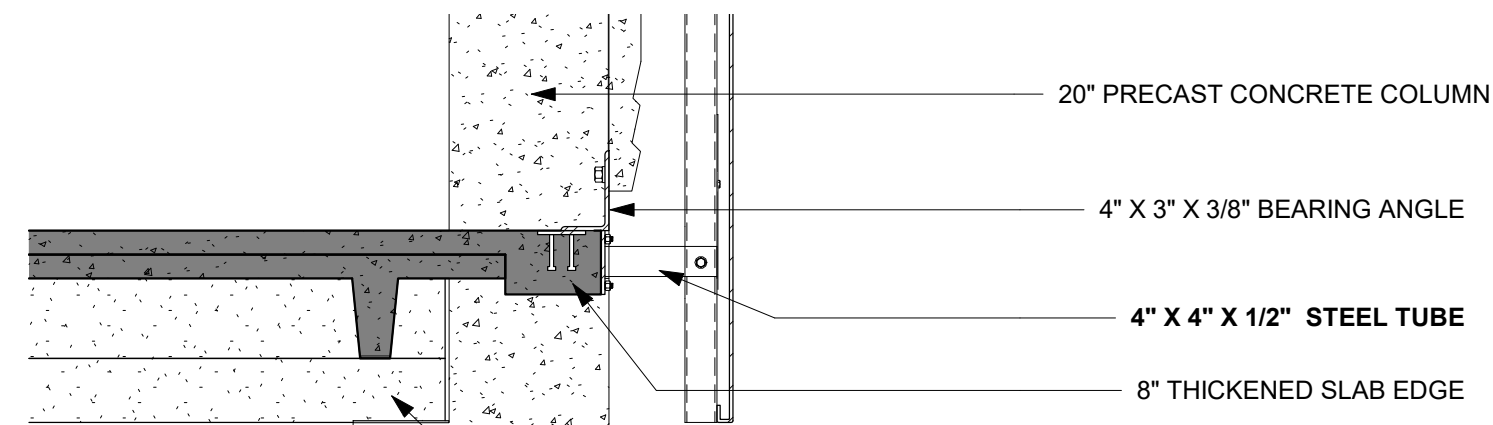
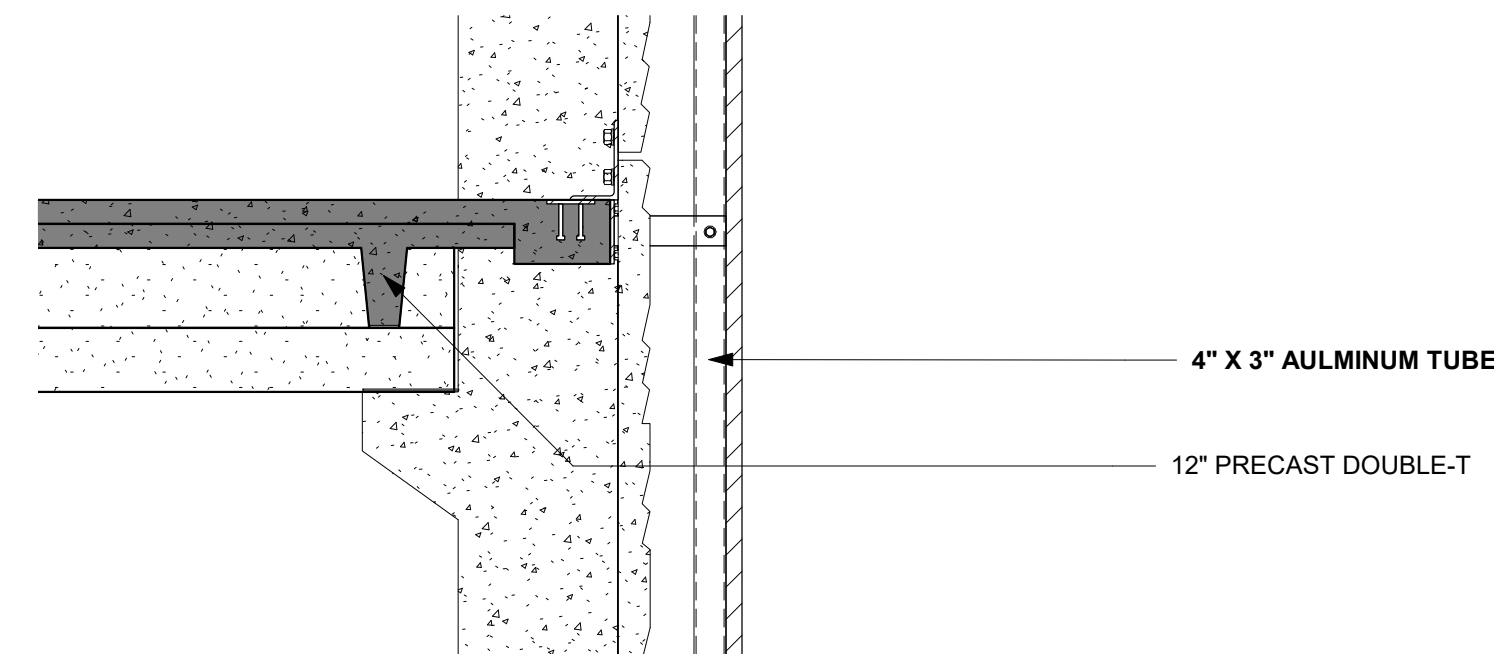
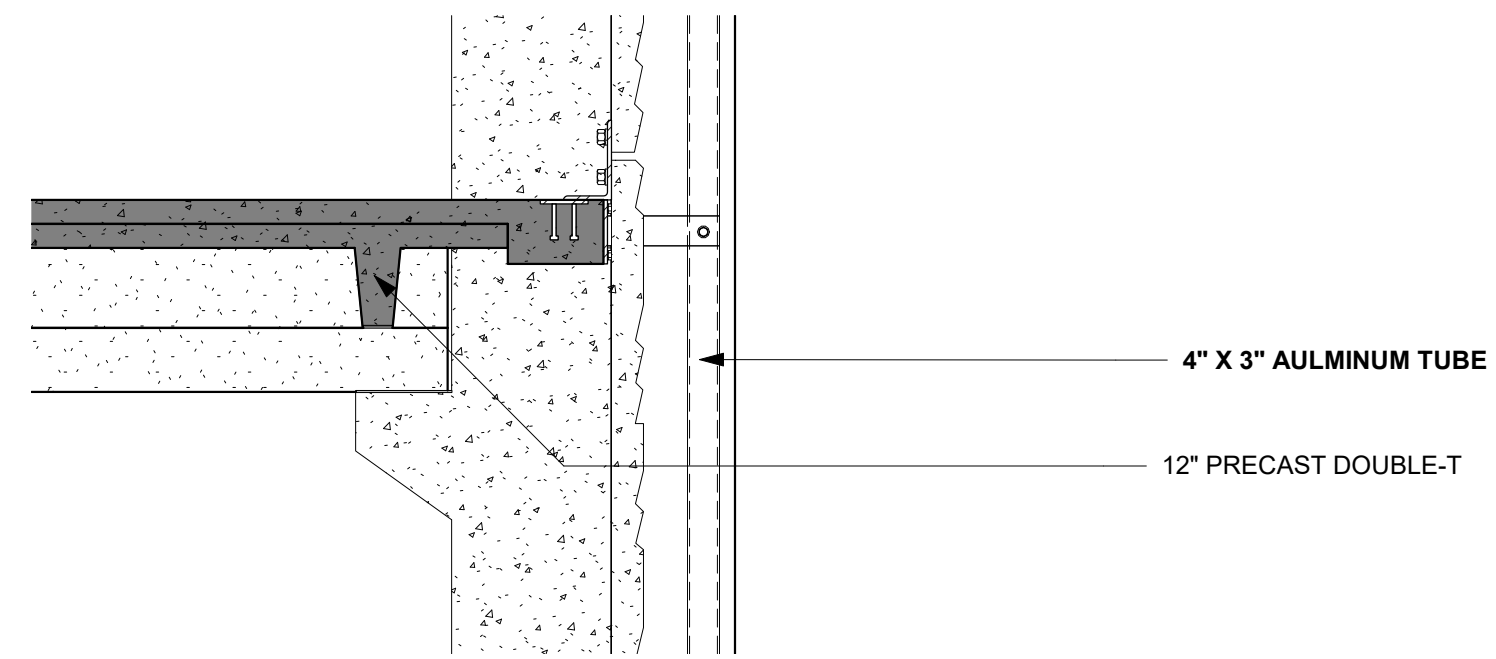
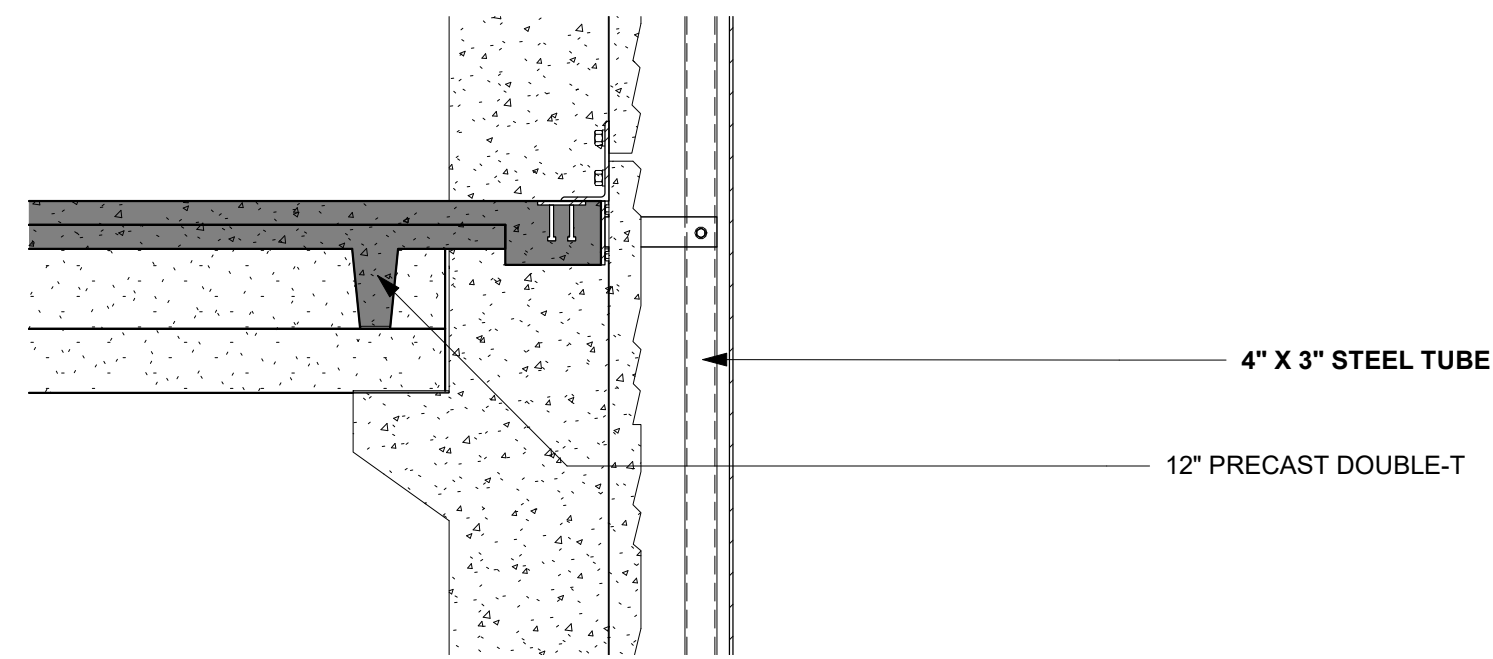
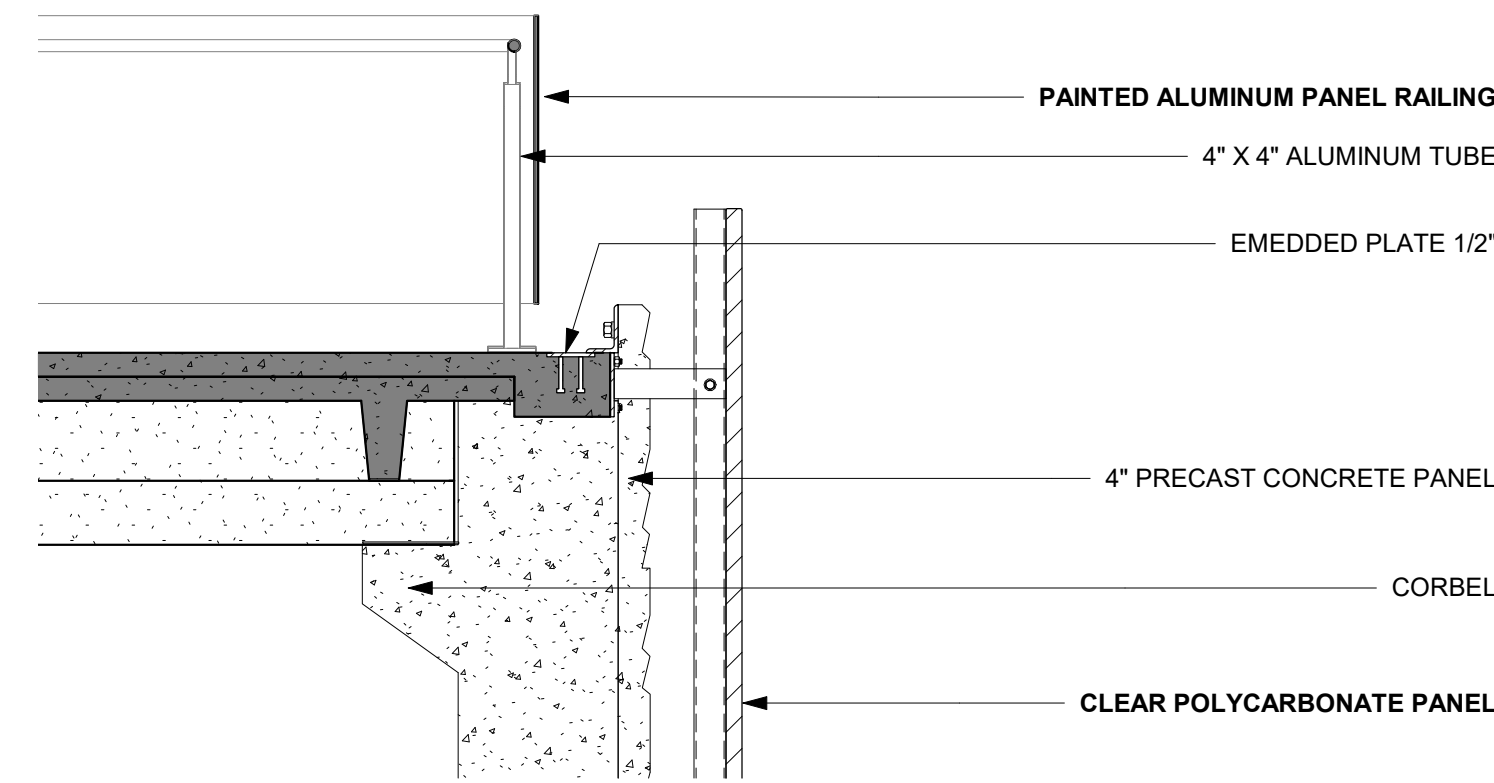
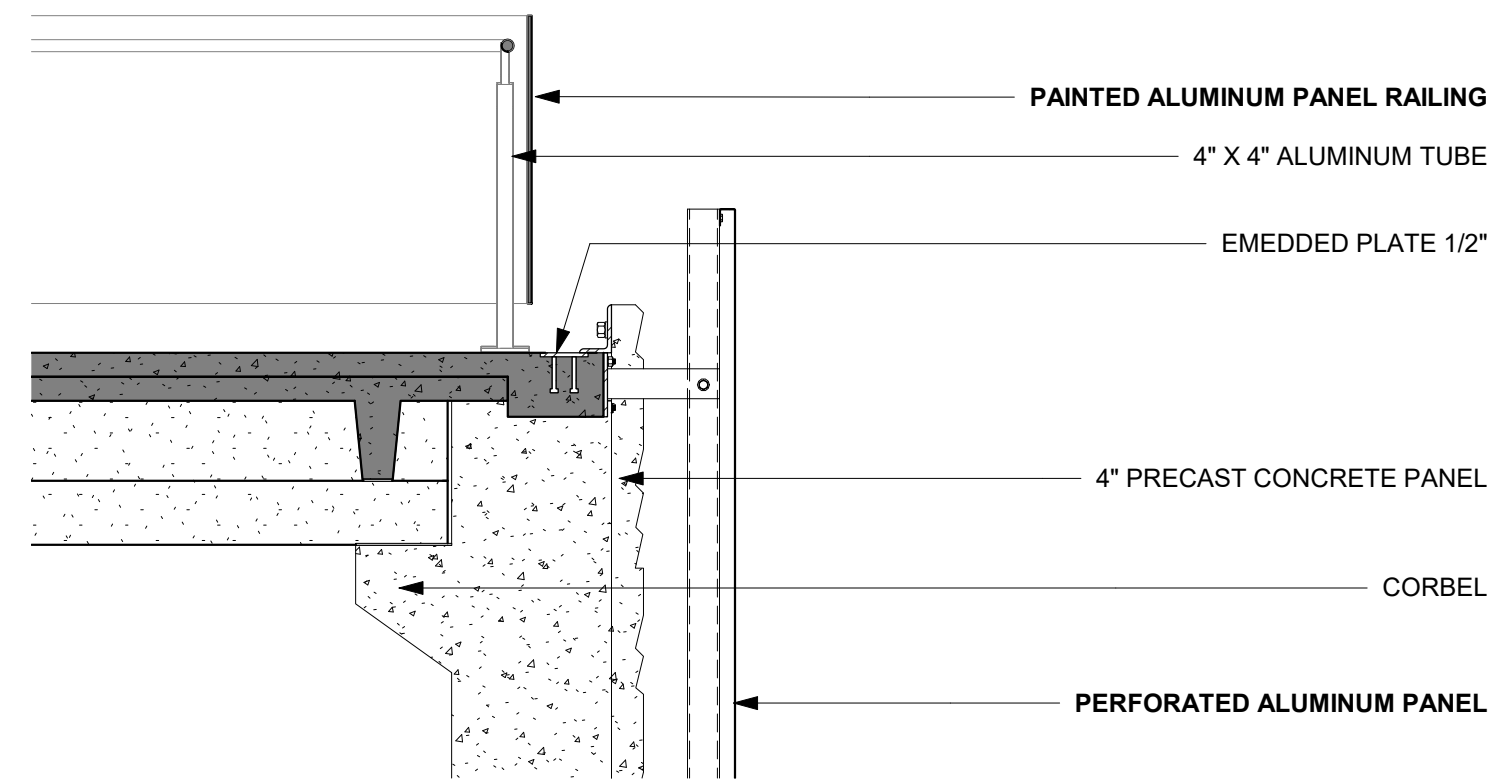


COLLABORATIVE
STUDIO 3B
 GROUP 16

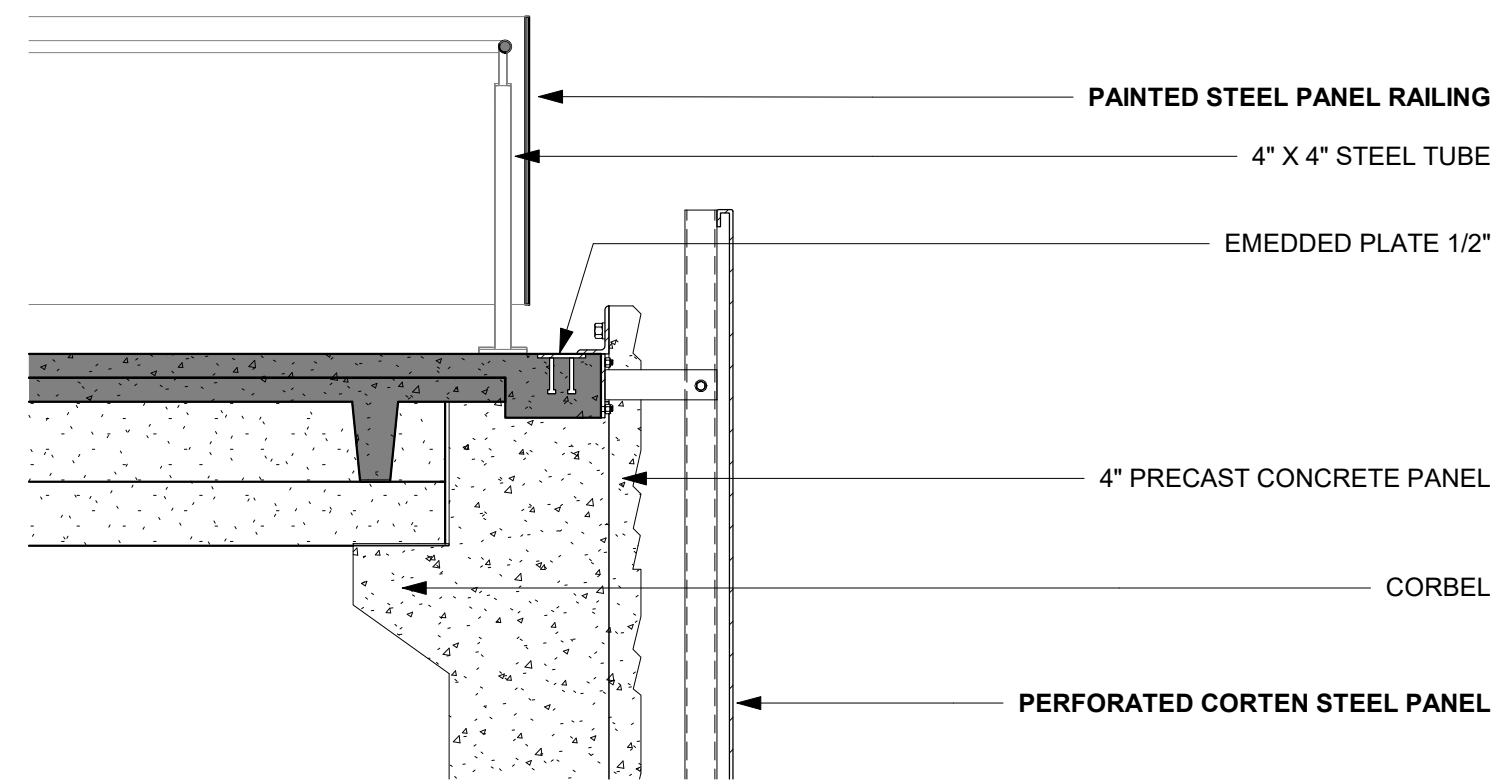

1
 S103
 GARAGE ENTRANCE SECTION
 - HIGH COST
 1/2" = 1'-0"

2
 S103
 GARAGE ENTRANCE SECTION
 - LOW COST
 1/2" = 1'-0"

3
 S103
 GARAGE ENTRANCE SECTION
 - MEDIUM COST
 1/2" = 1'-0"

MEMBERS		INSTRUCTORS	
CJ CHILDERS	CONNER GRIFFIN	ALEXIS GREGORY	MOHSEN GARHABSY
NOAH HEFLIN	LUKE MURRAY	RYAN ASHFORD	BRANK JONES
		HANS HERRMANN	


NO.	DESC.	DATE
1	SUBMISSION 1	3.29.2021
2	SUBMISSION 2	4.12.2021
3	SUBMISSION 3	4.29.2021

PARKING
 GARAGE WALL
 SECTION


PROJECT NUMBER:
 5.0
 DATE:
 April 16, 2021
 MODELED/DRAWN BY:

DESIGN
 DEVELOPMENT
 5.0
S103


SCALE:
 1/2" = 1'-0"

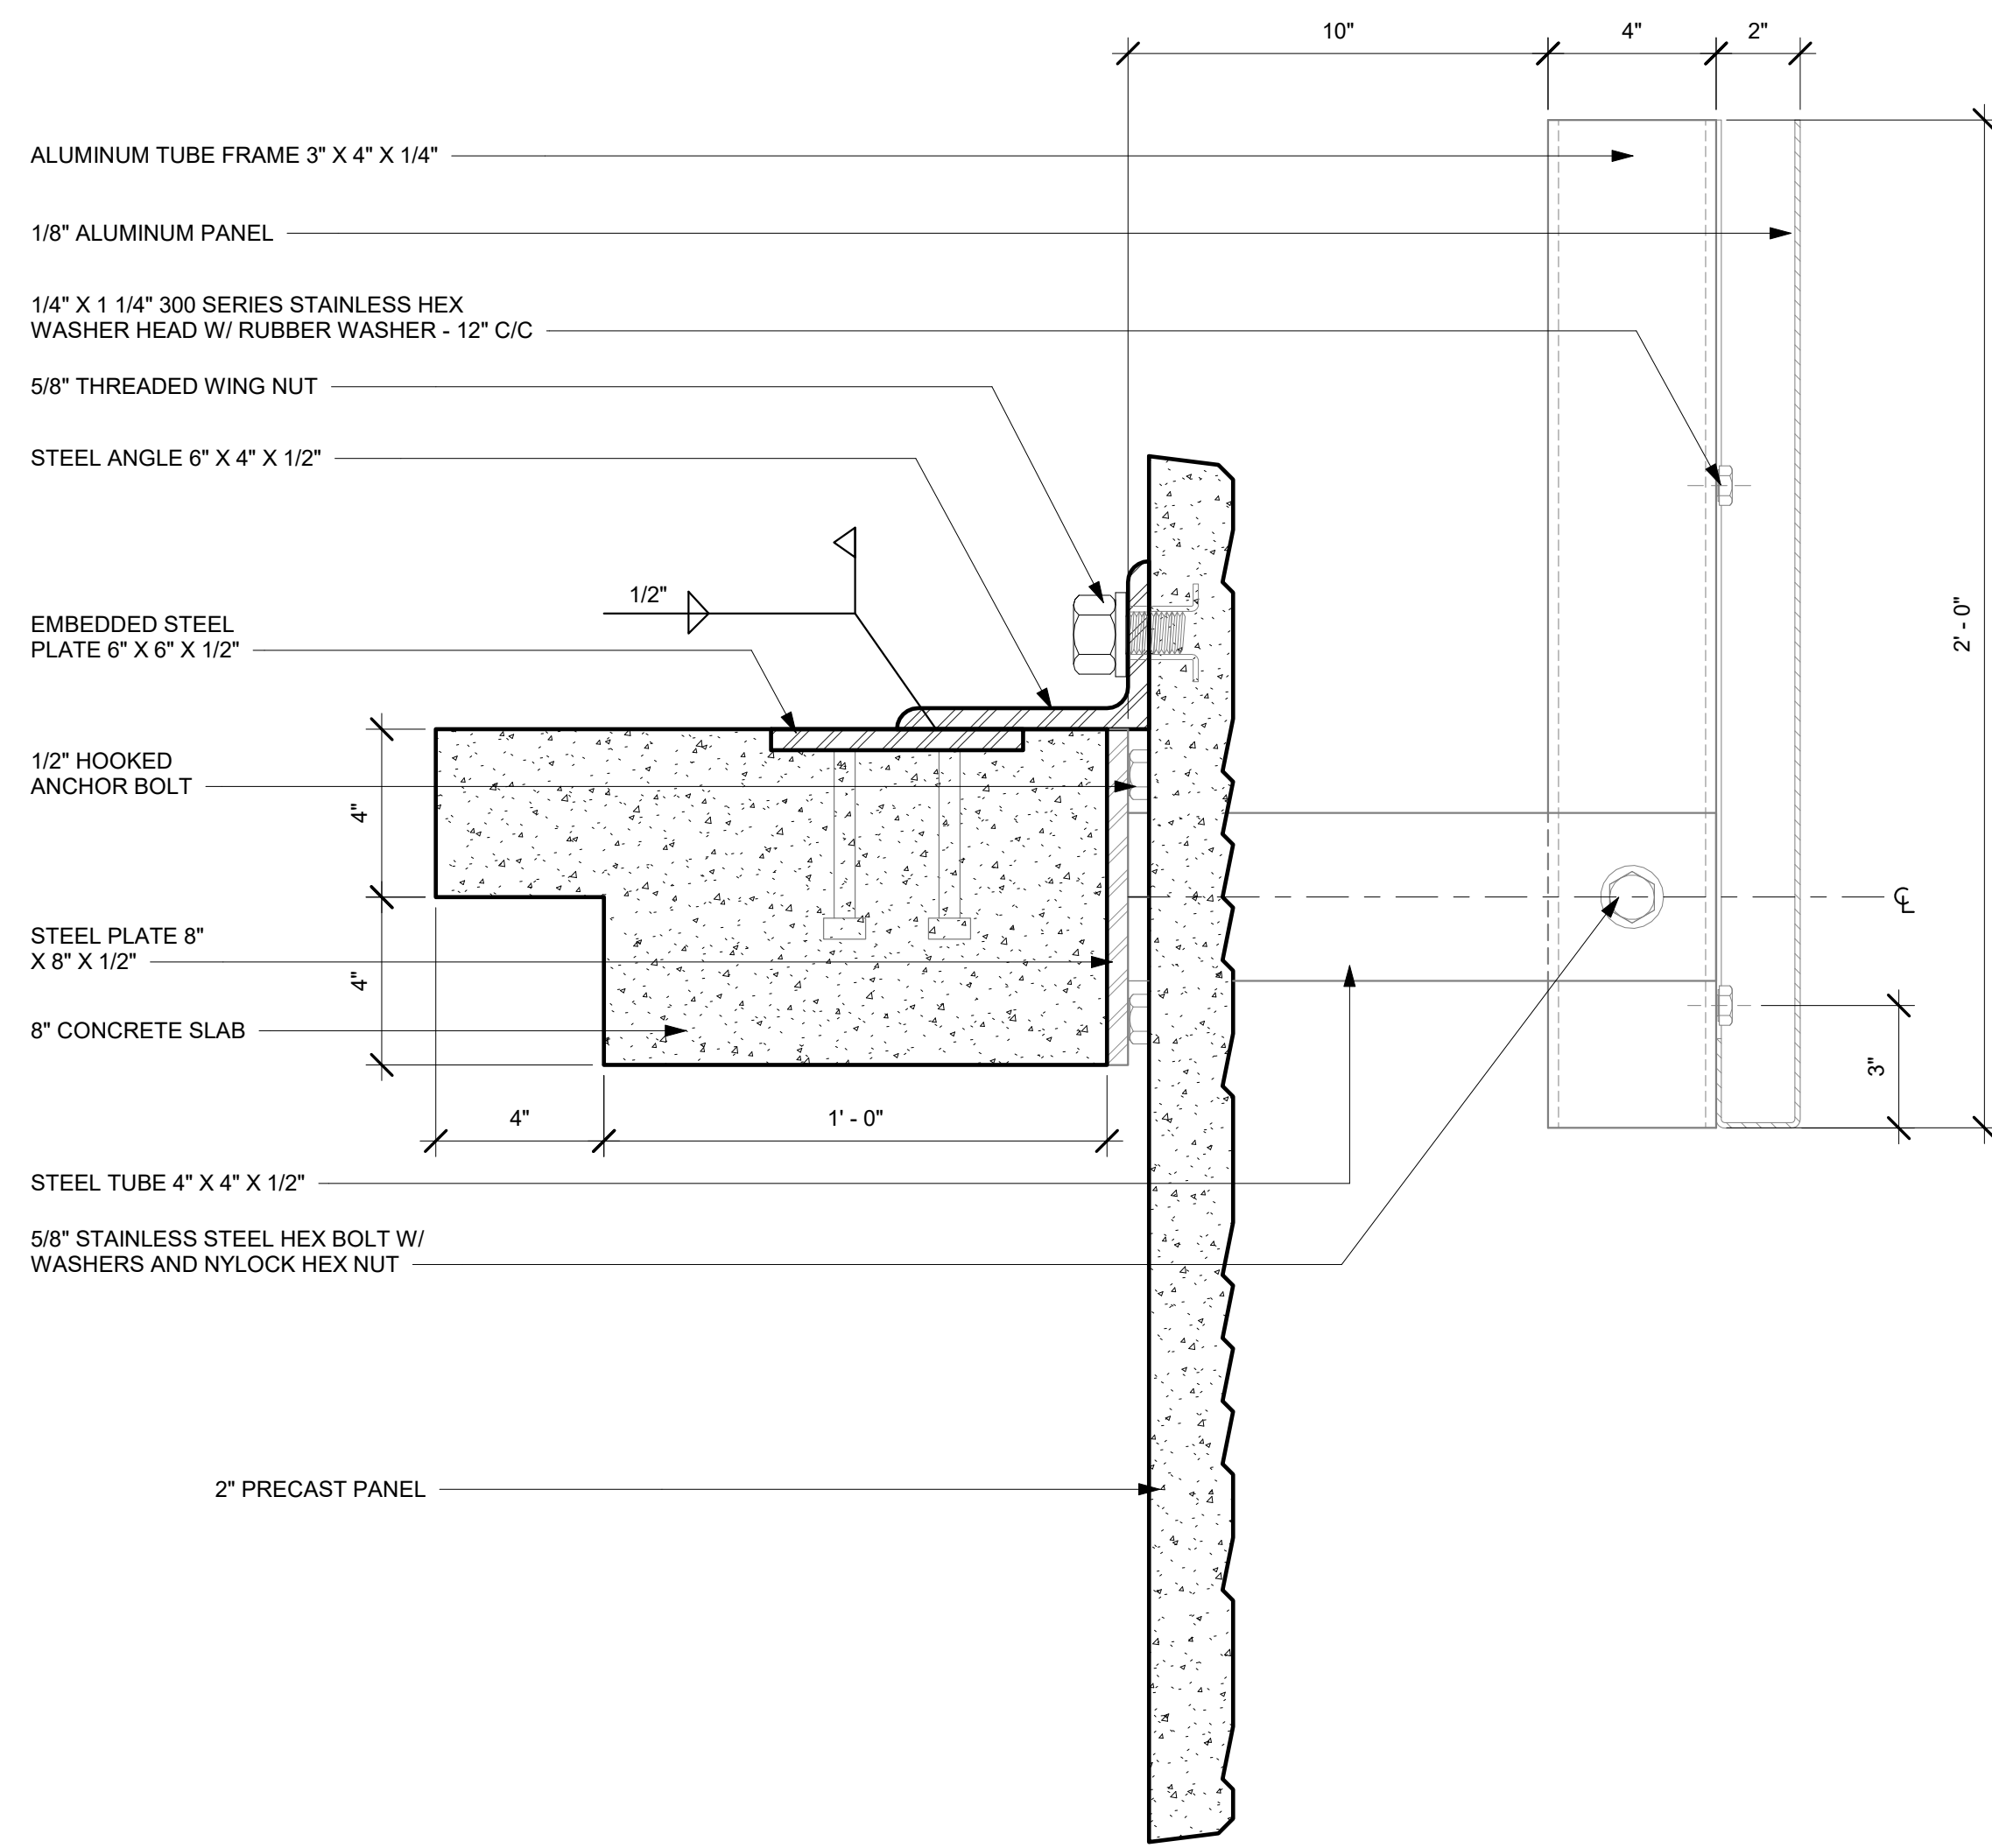



1 MOCK UP SIDE VIEW
3" = 1'-0"

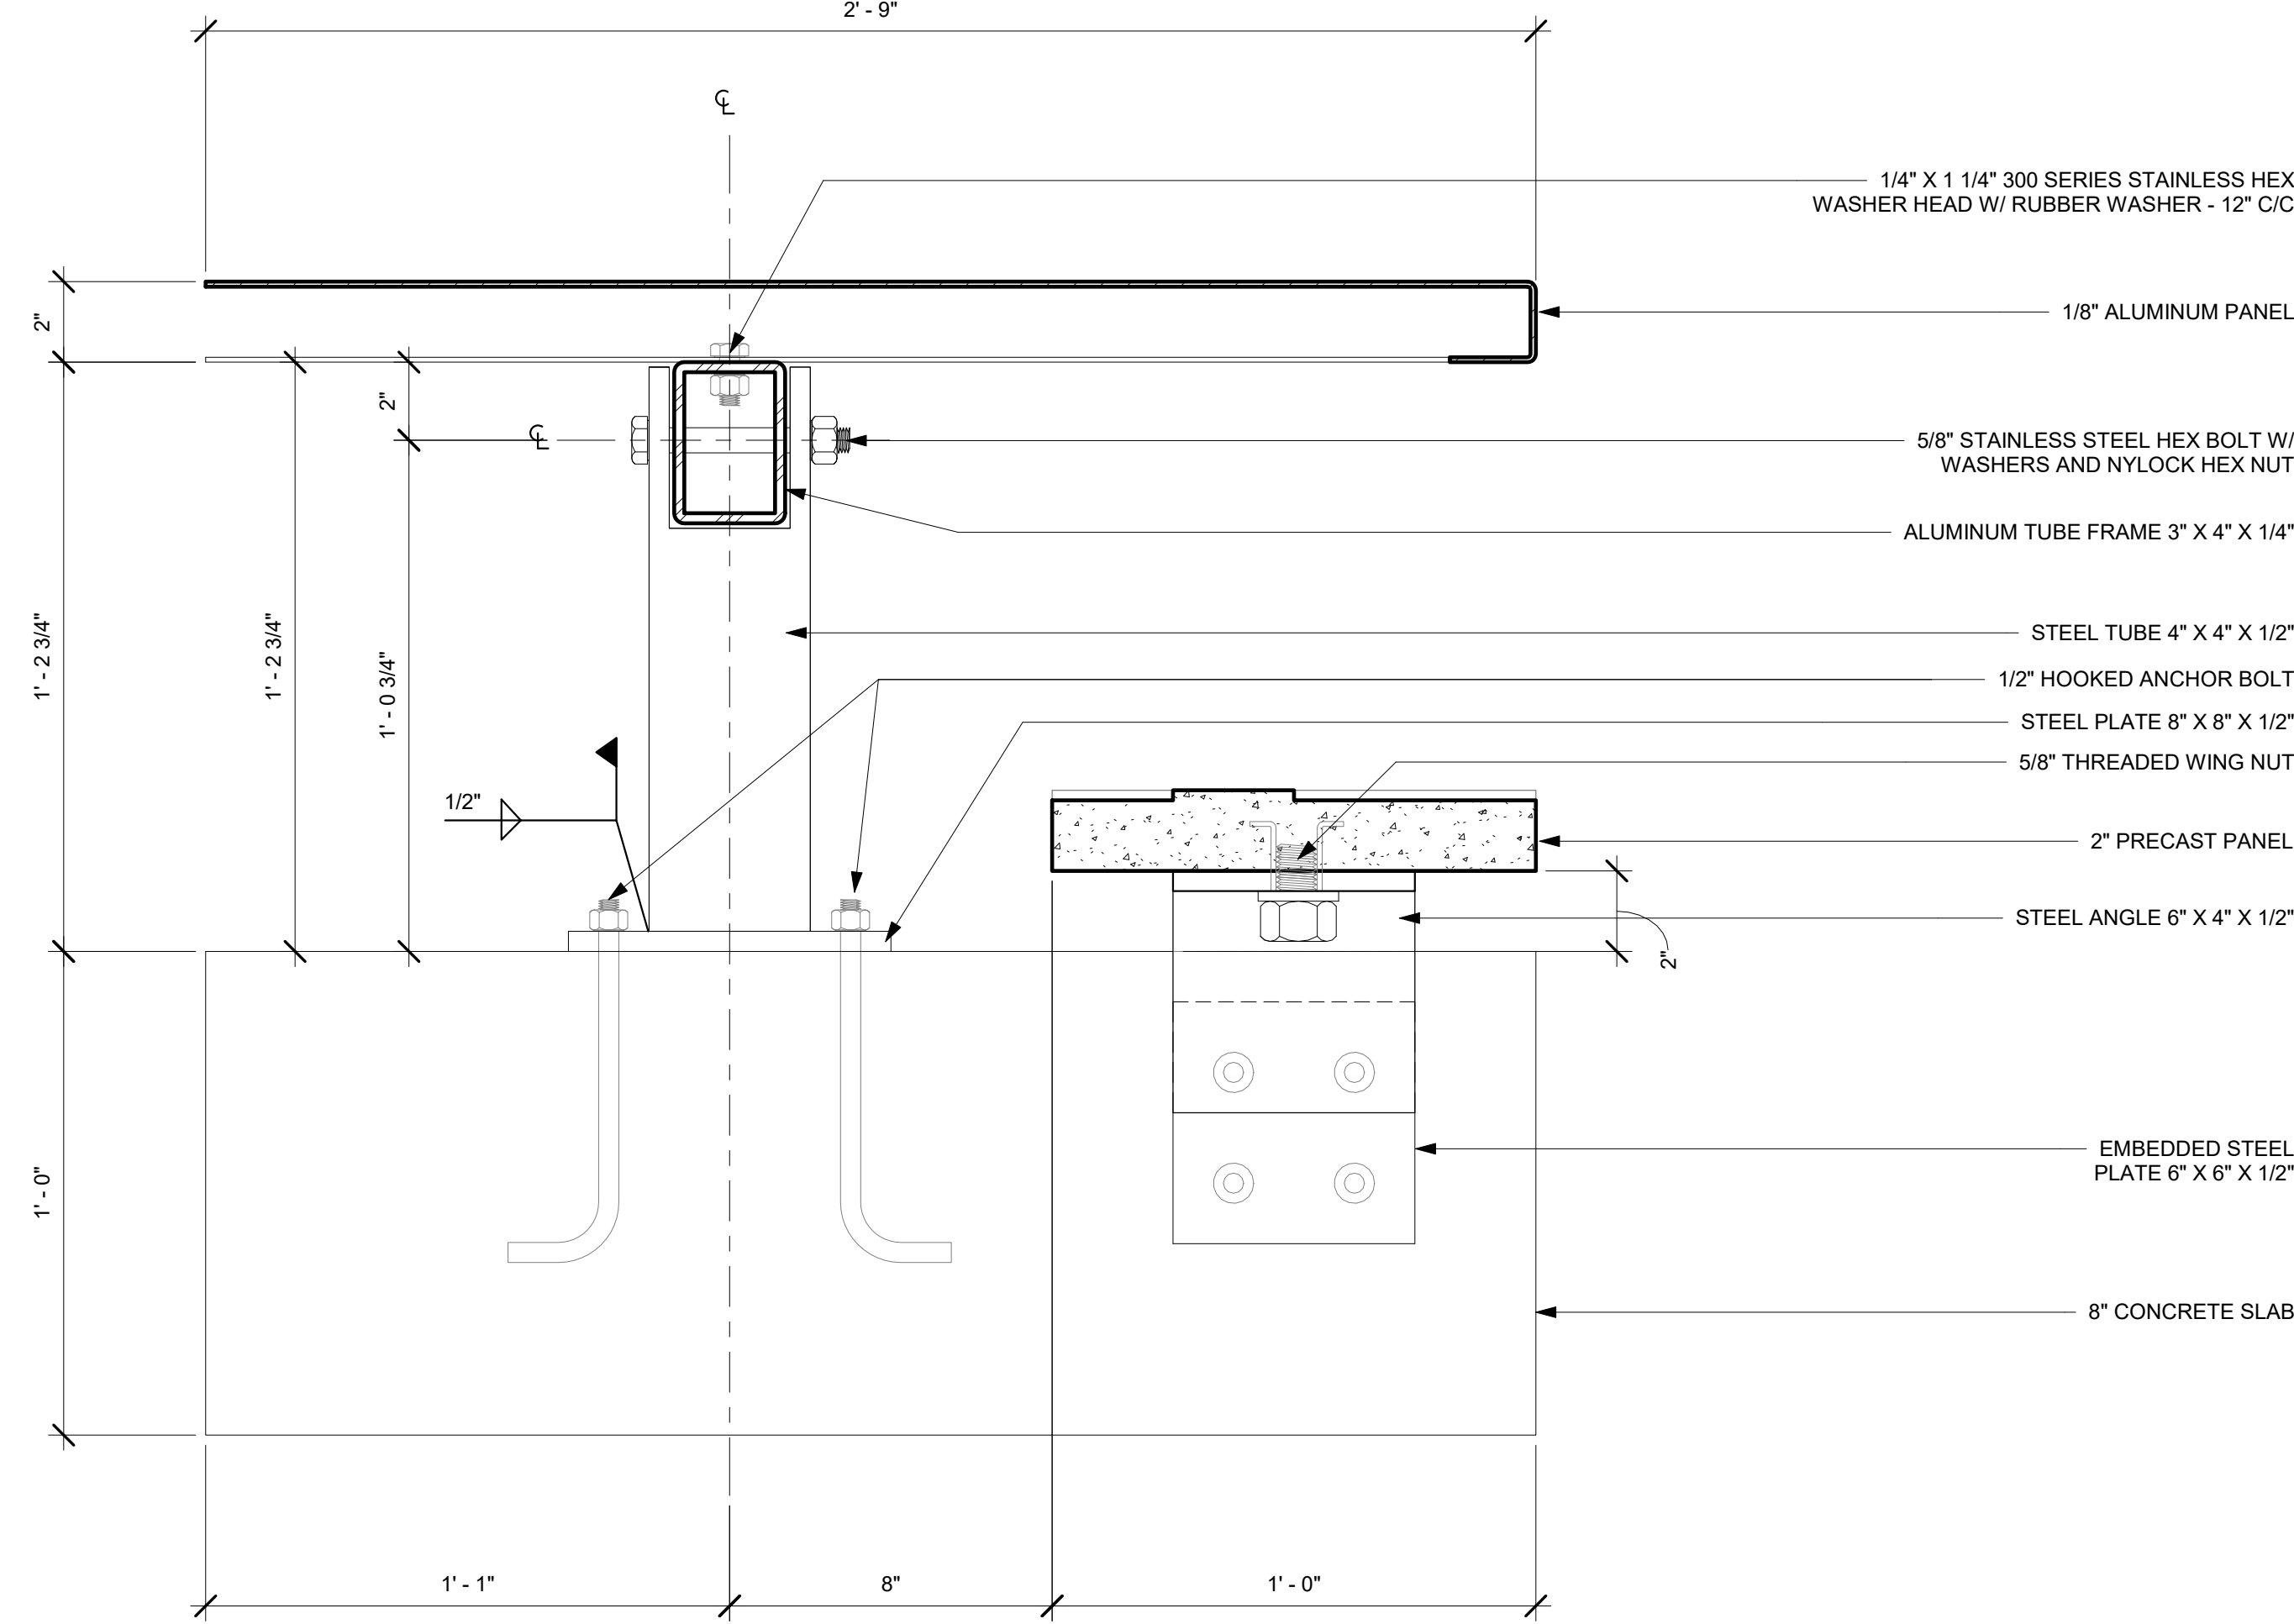

2 MOCK UP TOP VIEW
3" = 1'-0"

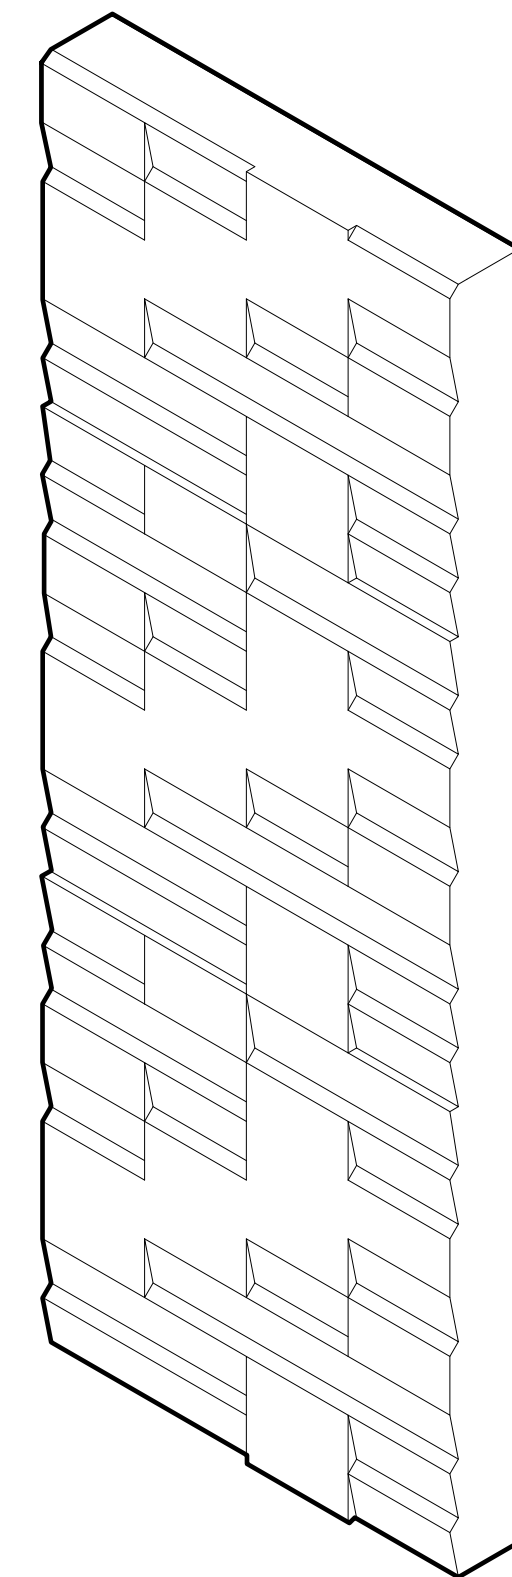

3 PANEL DETAILS
3" = 1'-0"

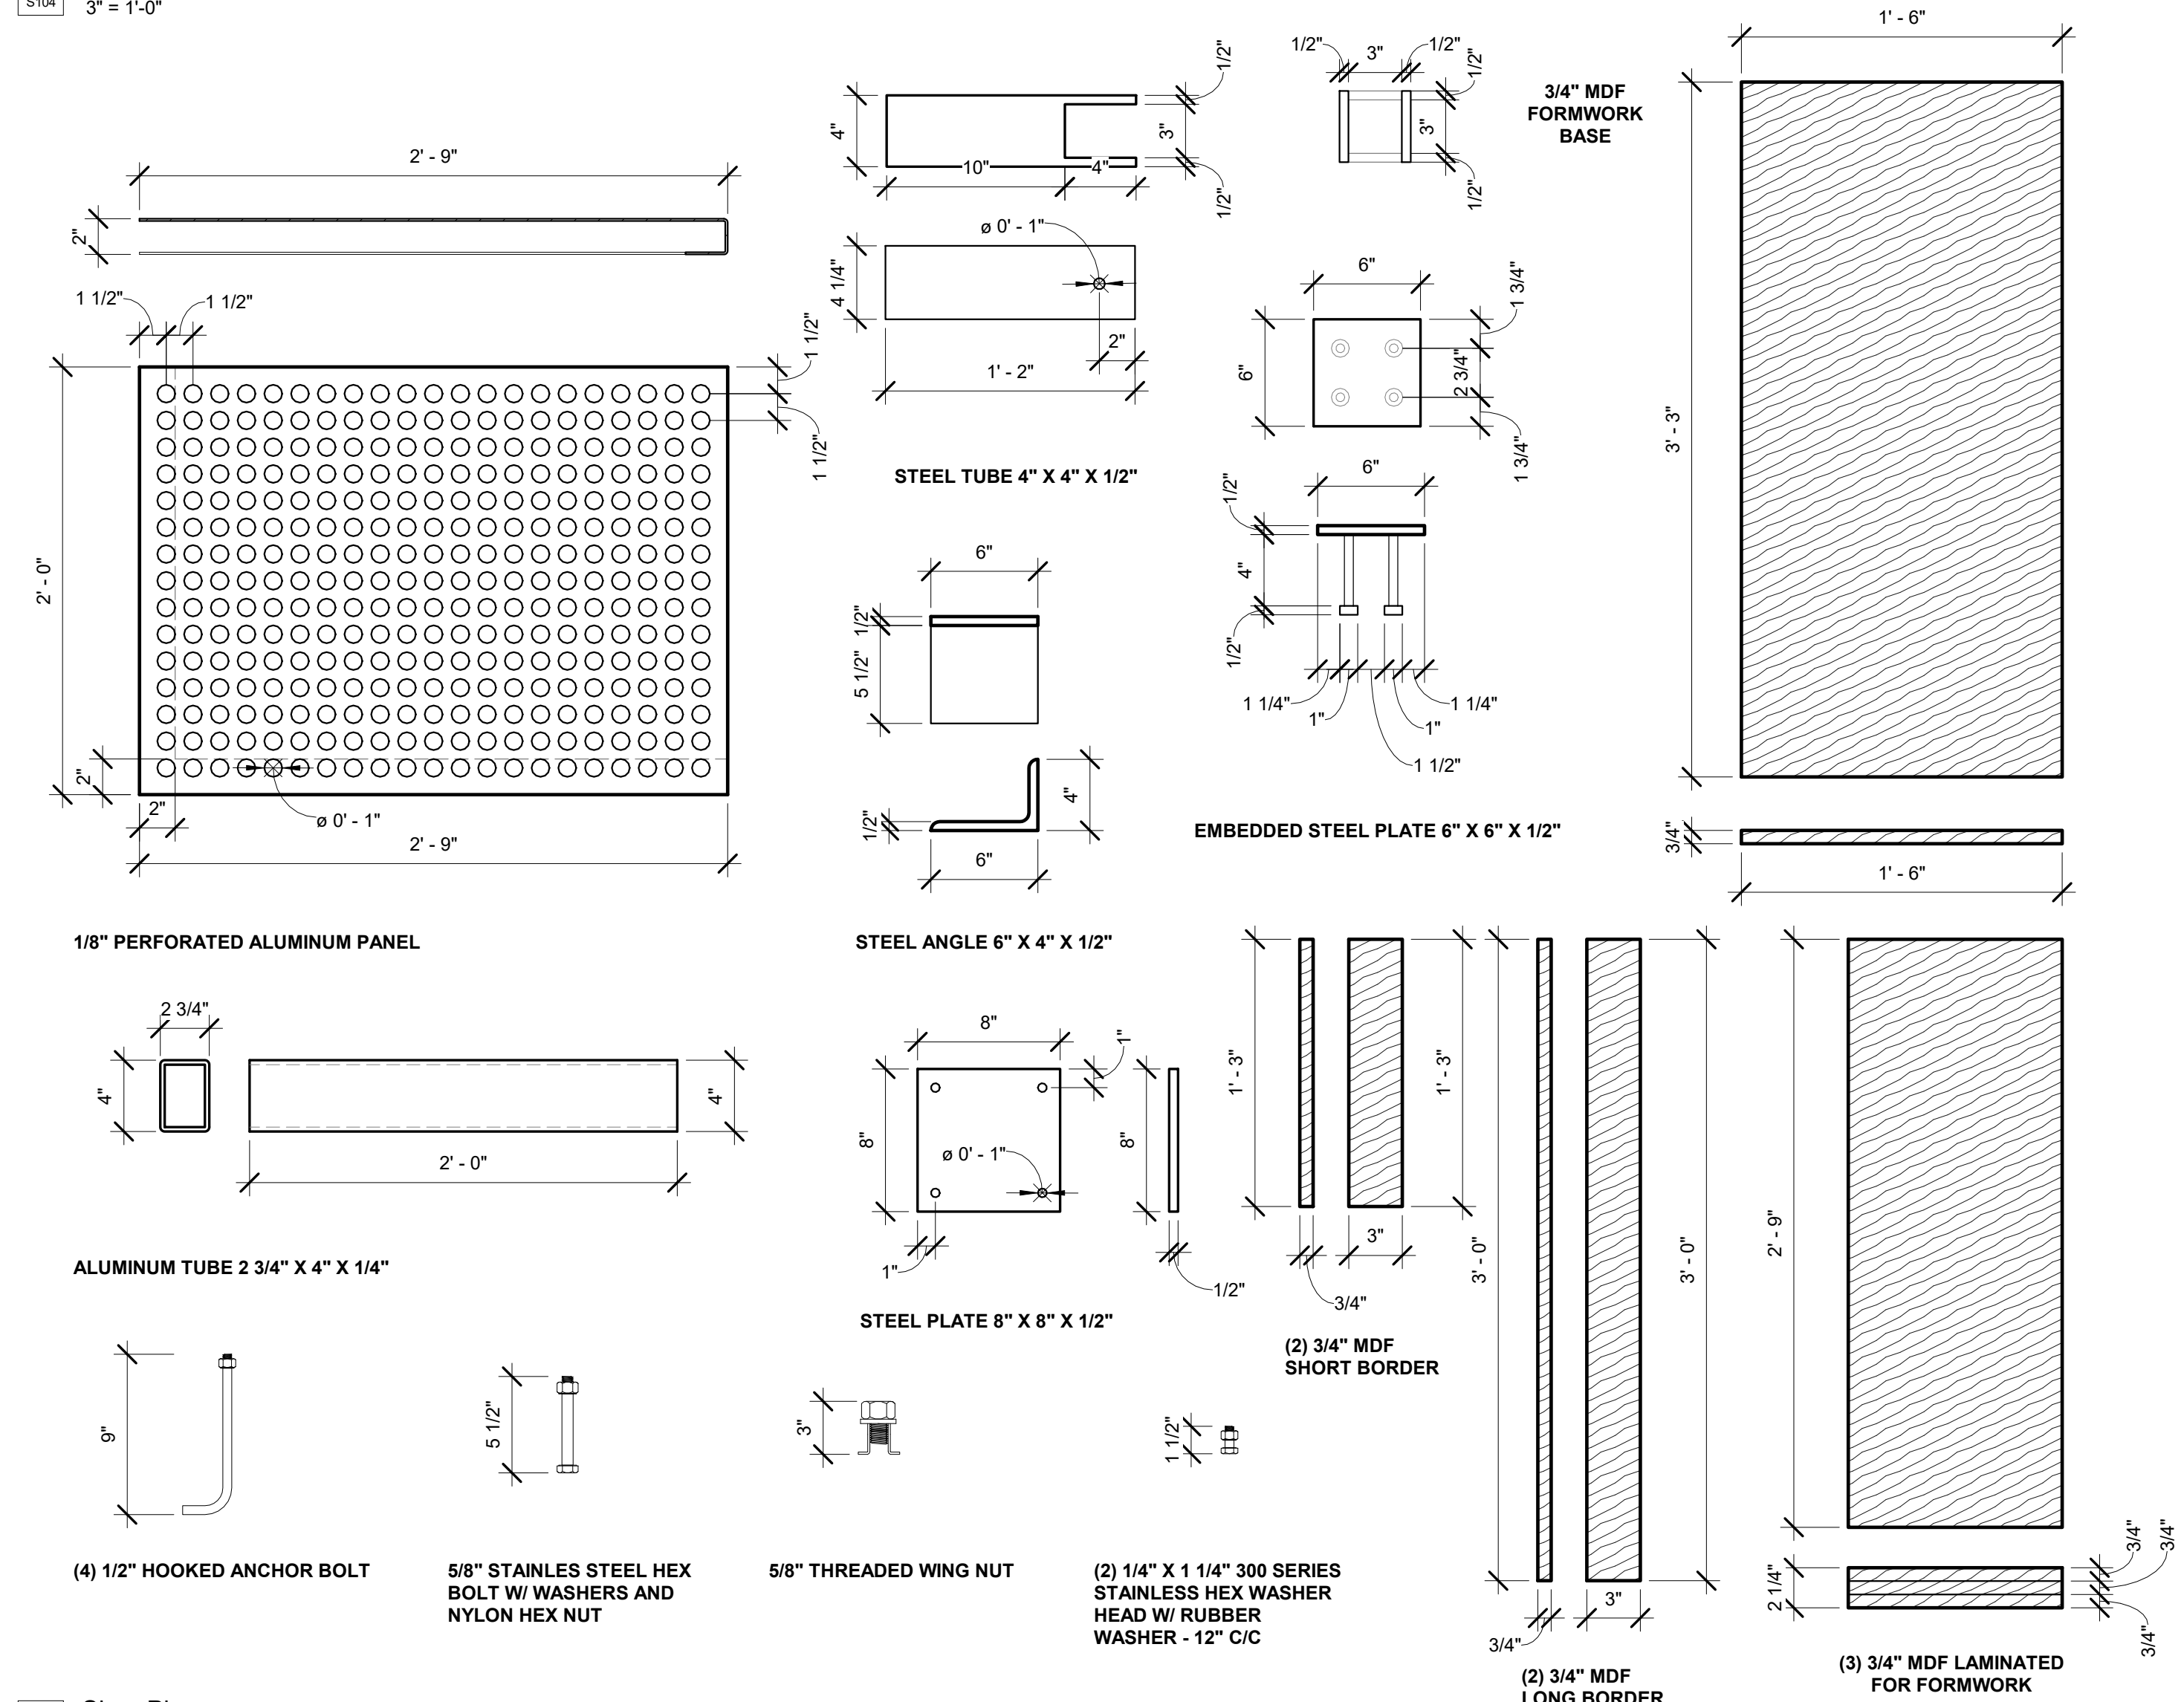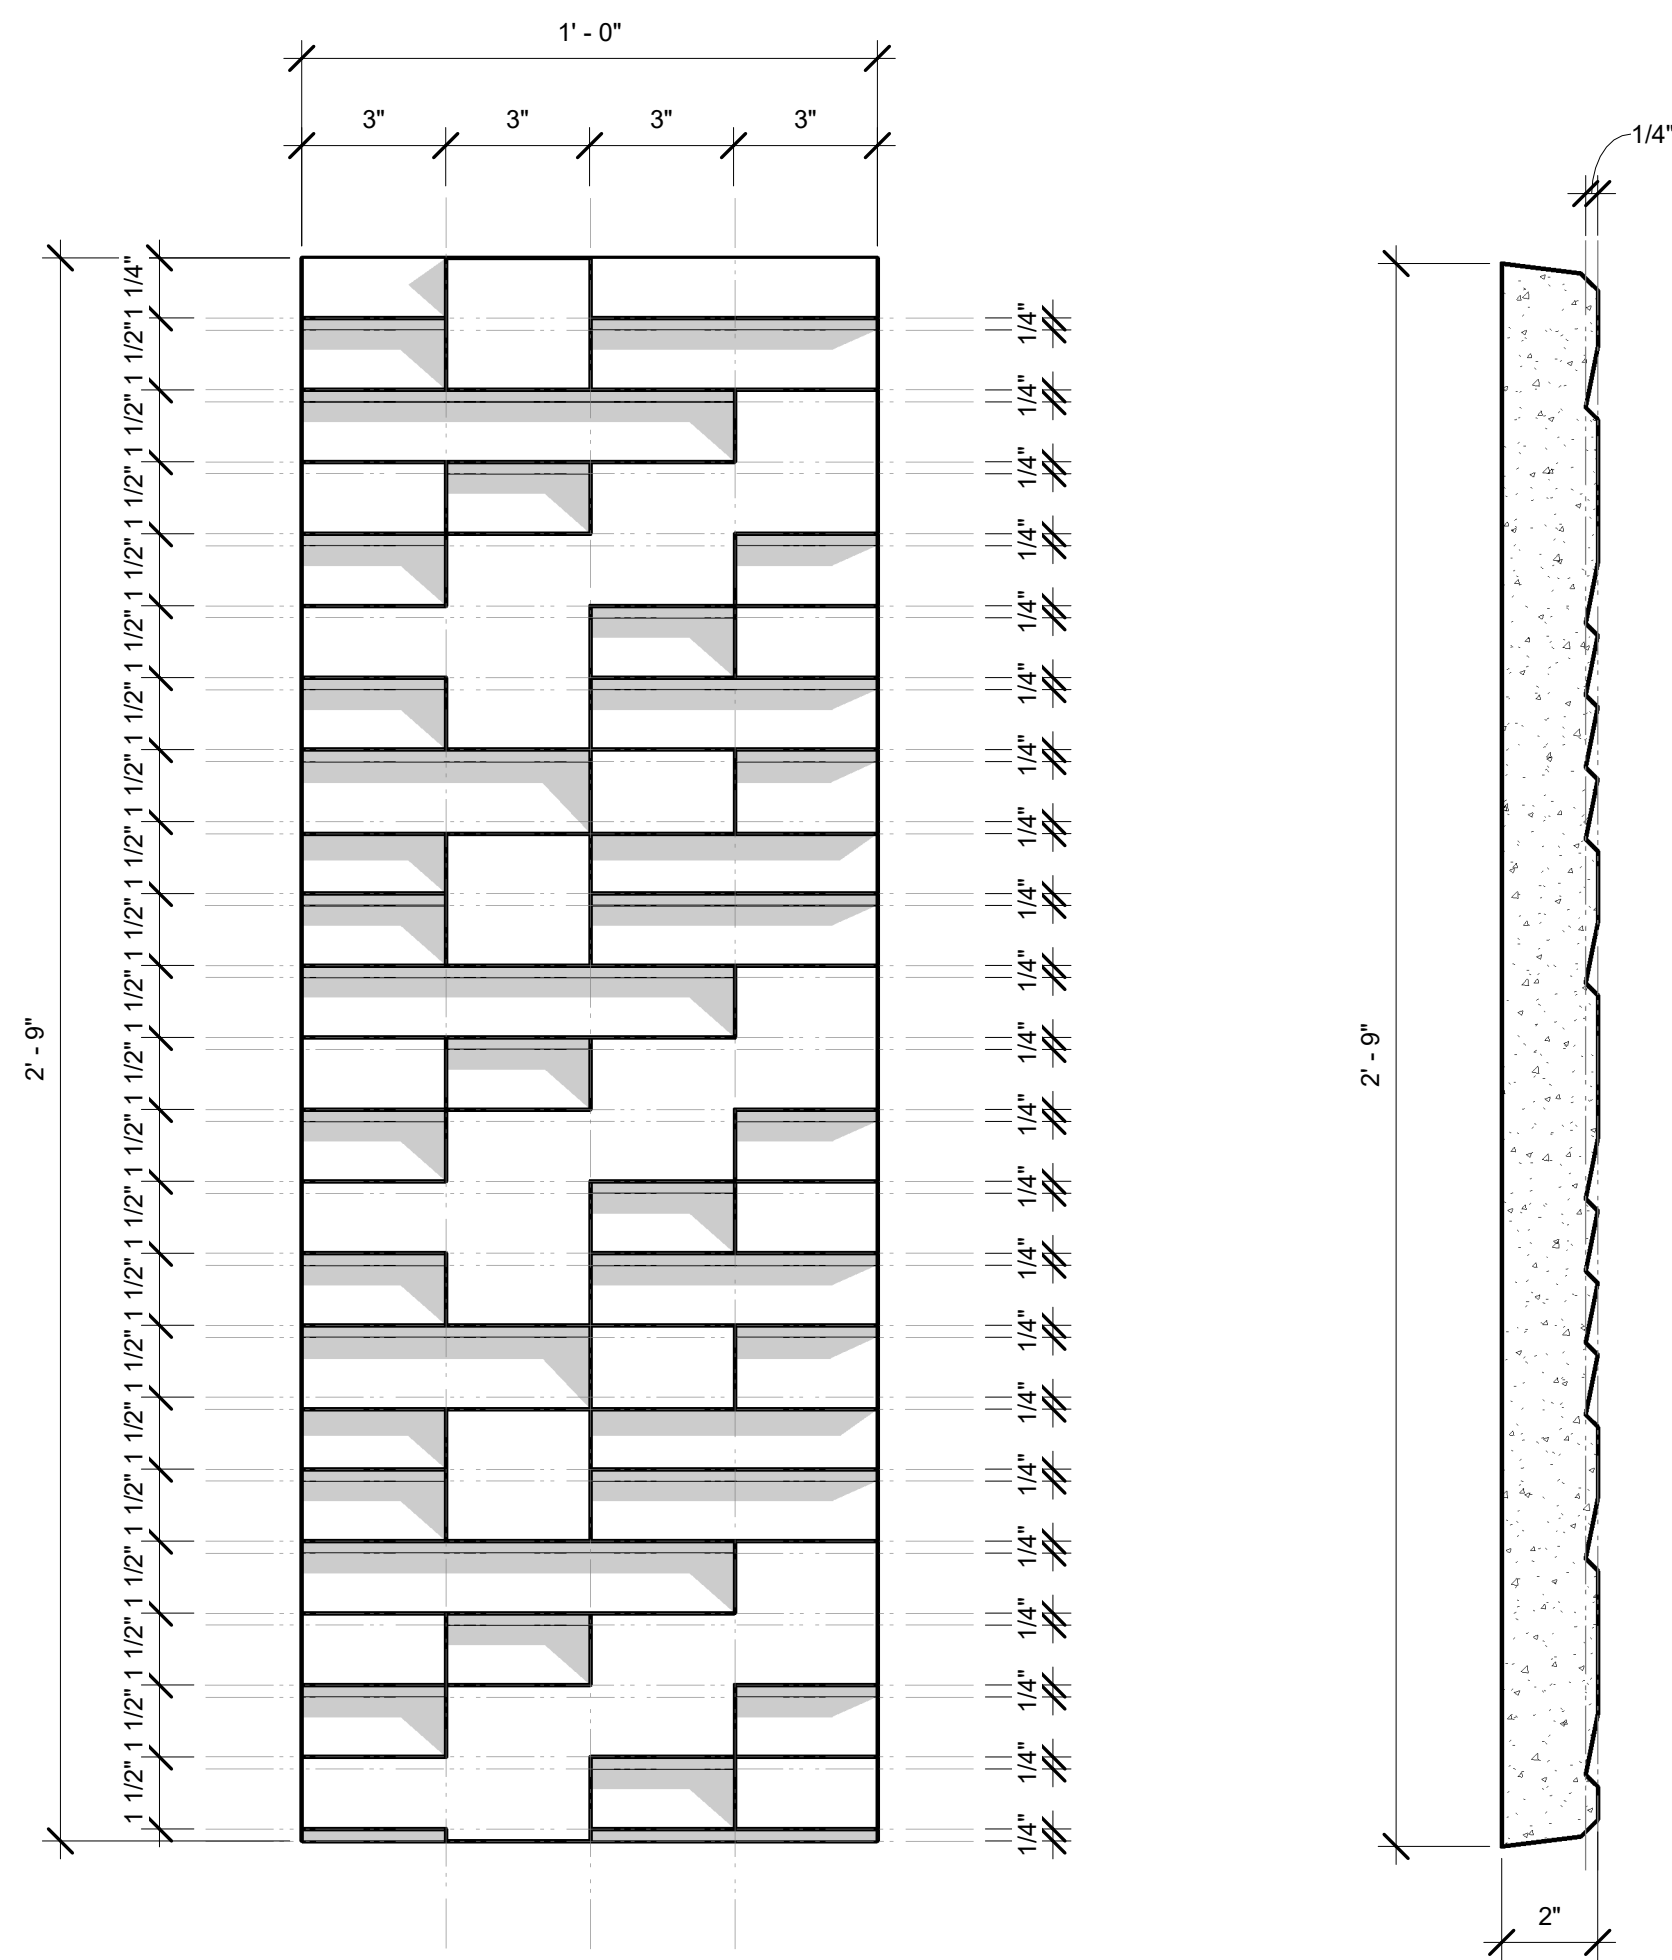

5 Shop Pieces
1 1/2" = 1'-0"

COLLABORATIVE STUDIO 3B

GROUP 16

MEMBERS	INSTRUCTORS
CJ CHILDERS CONNER GRIFFIN NOAH HEFLIN LUKE MURRAY	ALEXIS GREGORY MOHSEN GARSHASBY RYAN ASHFORD BRIAN JONES HANS HERRMANN

NO.	DESC.	DATE
1	SUBMISSION 1	3.29.2021
2	SUBMISSION 2	4.12.2021
3	SUBMISSION 3	4.29.2021

SHOP
DRAWINGS -
MOCK UP

PROJECT NUMBER:
5.0
DATE:
April 16, 2021
MODELED/DRAWN BY:

DESIGN
DEVELOPMENT
5.0
S104

SCALE:
As indicated

MEMBERS		INSTRUCTORS	
CJ CHILDERS	ALEXIS GREGORY	MOHSEN GARSHASBY	RYAN ASHFORD
CONNOR GRIFFIN	NOAH HEFLIN	BRANK JONES	HANS HERRMANN
LUKE MURRAY			

NO.	DESC.	DATE
1	SUBMISSION 1	3.29.2021
2	SUBMISSION 2	4.12.2021
3	SUBMISSION 3	4.29.2021

SHOP
 DRAWINGS -
 MOCK UP


PROJECT NUMBER:
 5.0

DATE:
 April 16, 2021


MODELED/DRAWN BY:

DESIGN
 DEVELOPMENT
 5.0
S105


SCALE:
 6" = 1'-0"

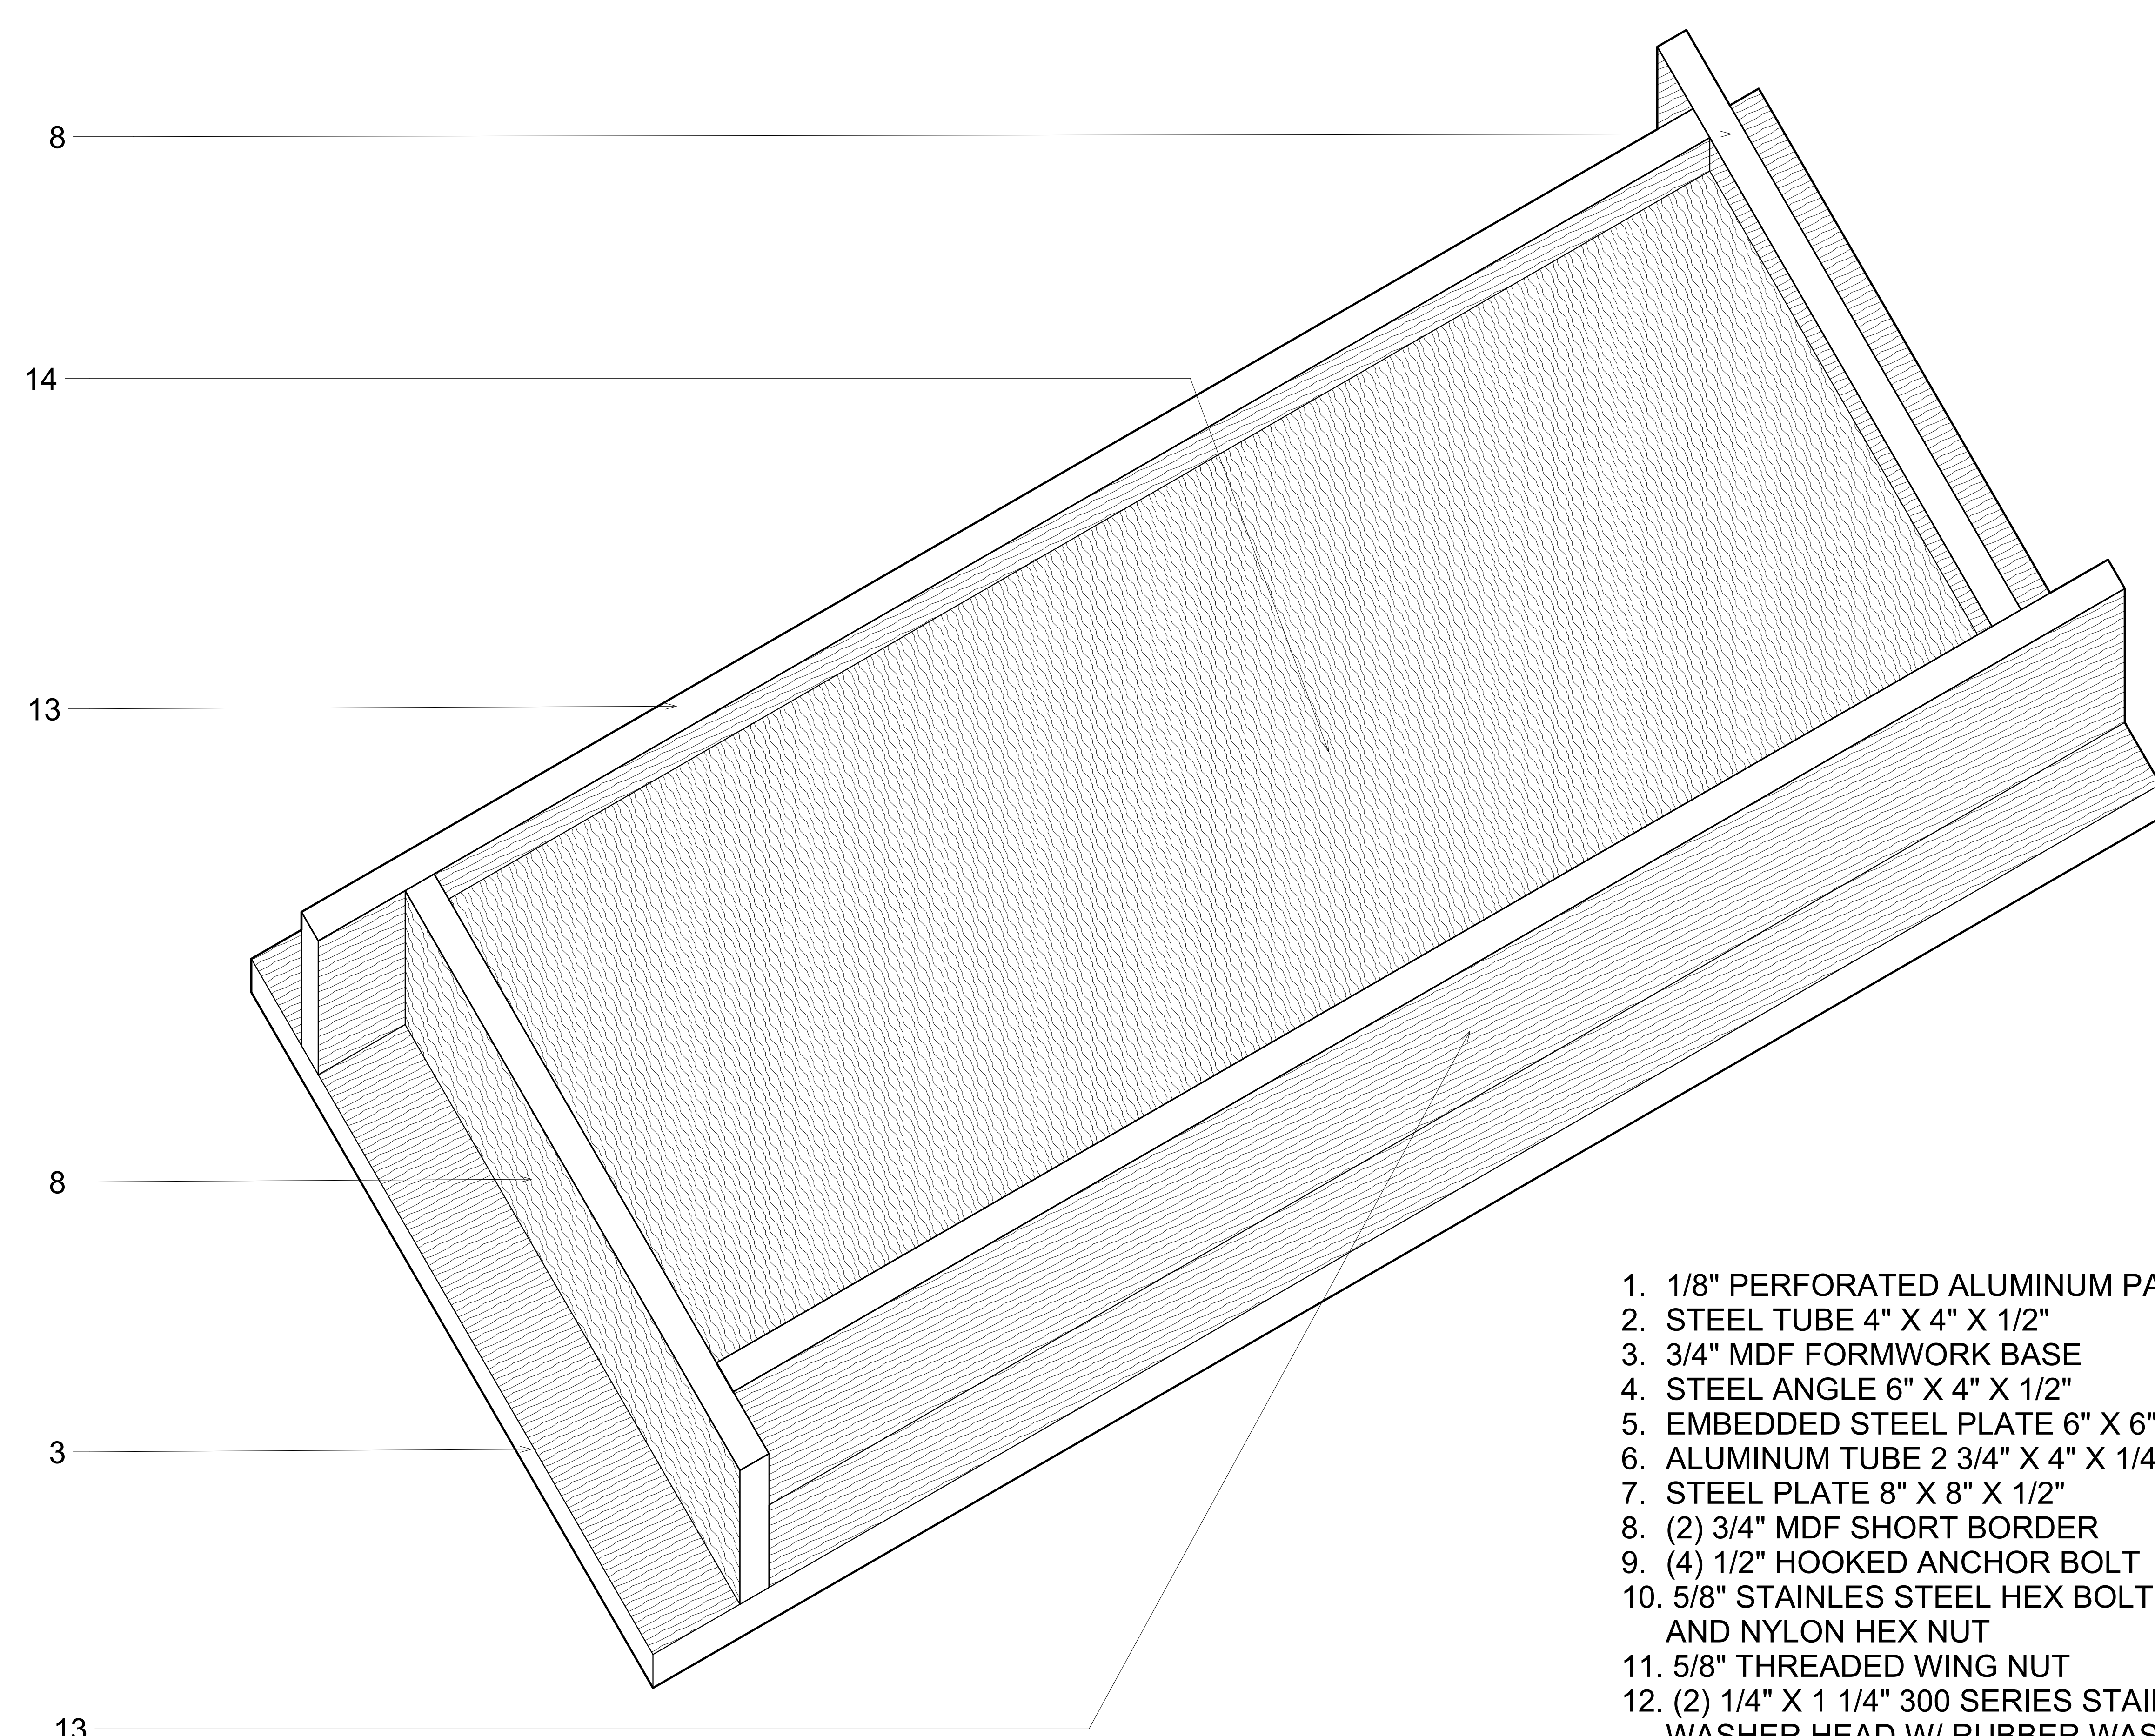


1. 1/8" PERFORATED ALUMINUM PANEL
2. STEEL TUBE 4" X 4" X 1/2"
3. 3/4" MDF FORMWORK BASE
4. STEEL ANGLE 6" X 4" X 1/2"
5. EMBEDDED STEEL PLATE 6" X 6" X 1/2"
6. ALUMINUM TUBE 2 3/4" X 4" X 1/4"
7. STEEL PLATE 8" X 8" X 1/2"
8. (2) 3/4" MDF SHORT BORDER
9. (4) 1/2" HOOKED ANCHOR BOLT
10. 5/8" STAINLES STEEL HEX BOLT W/ WASHERS AND NYLON HEX NUT
11. 5/8" THREADED WING NUT
12. (2) 1/4" X 1 1/4" 300 SERIES STAINLESS HEX WASHER HEAD W/ RUBBER WASHER - 12" C/C
13. (2) 3/4" MDF LONG BORDER
14. (3) 3/4" MDF LAMINATED FOR FORMWORK

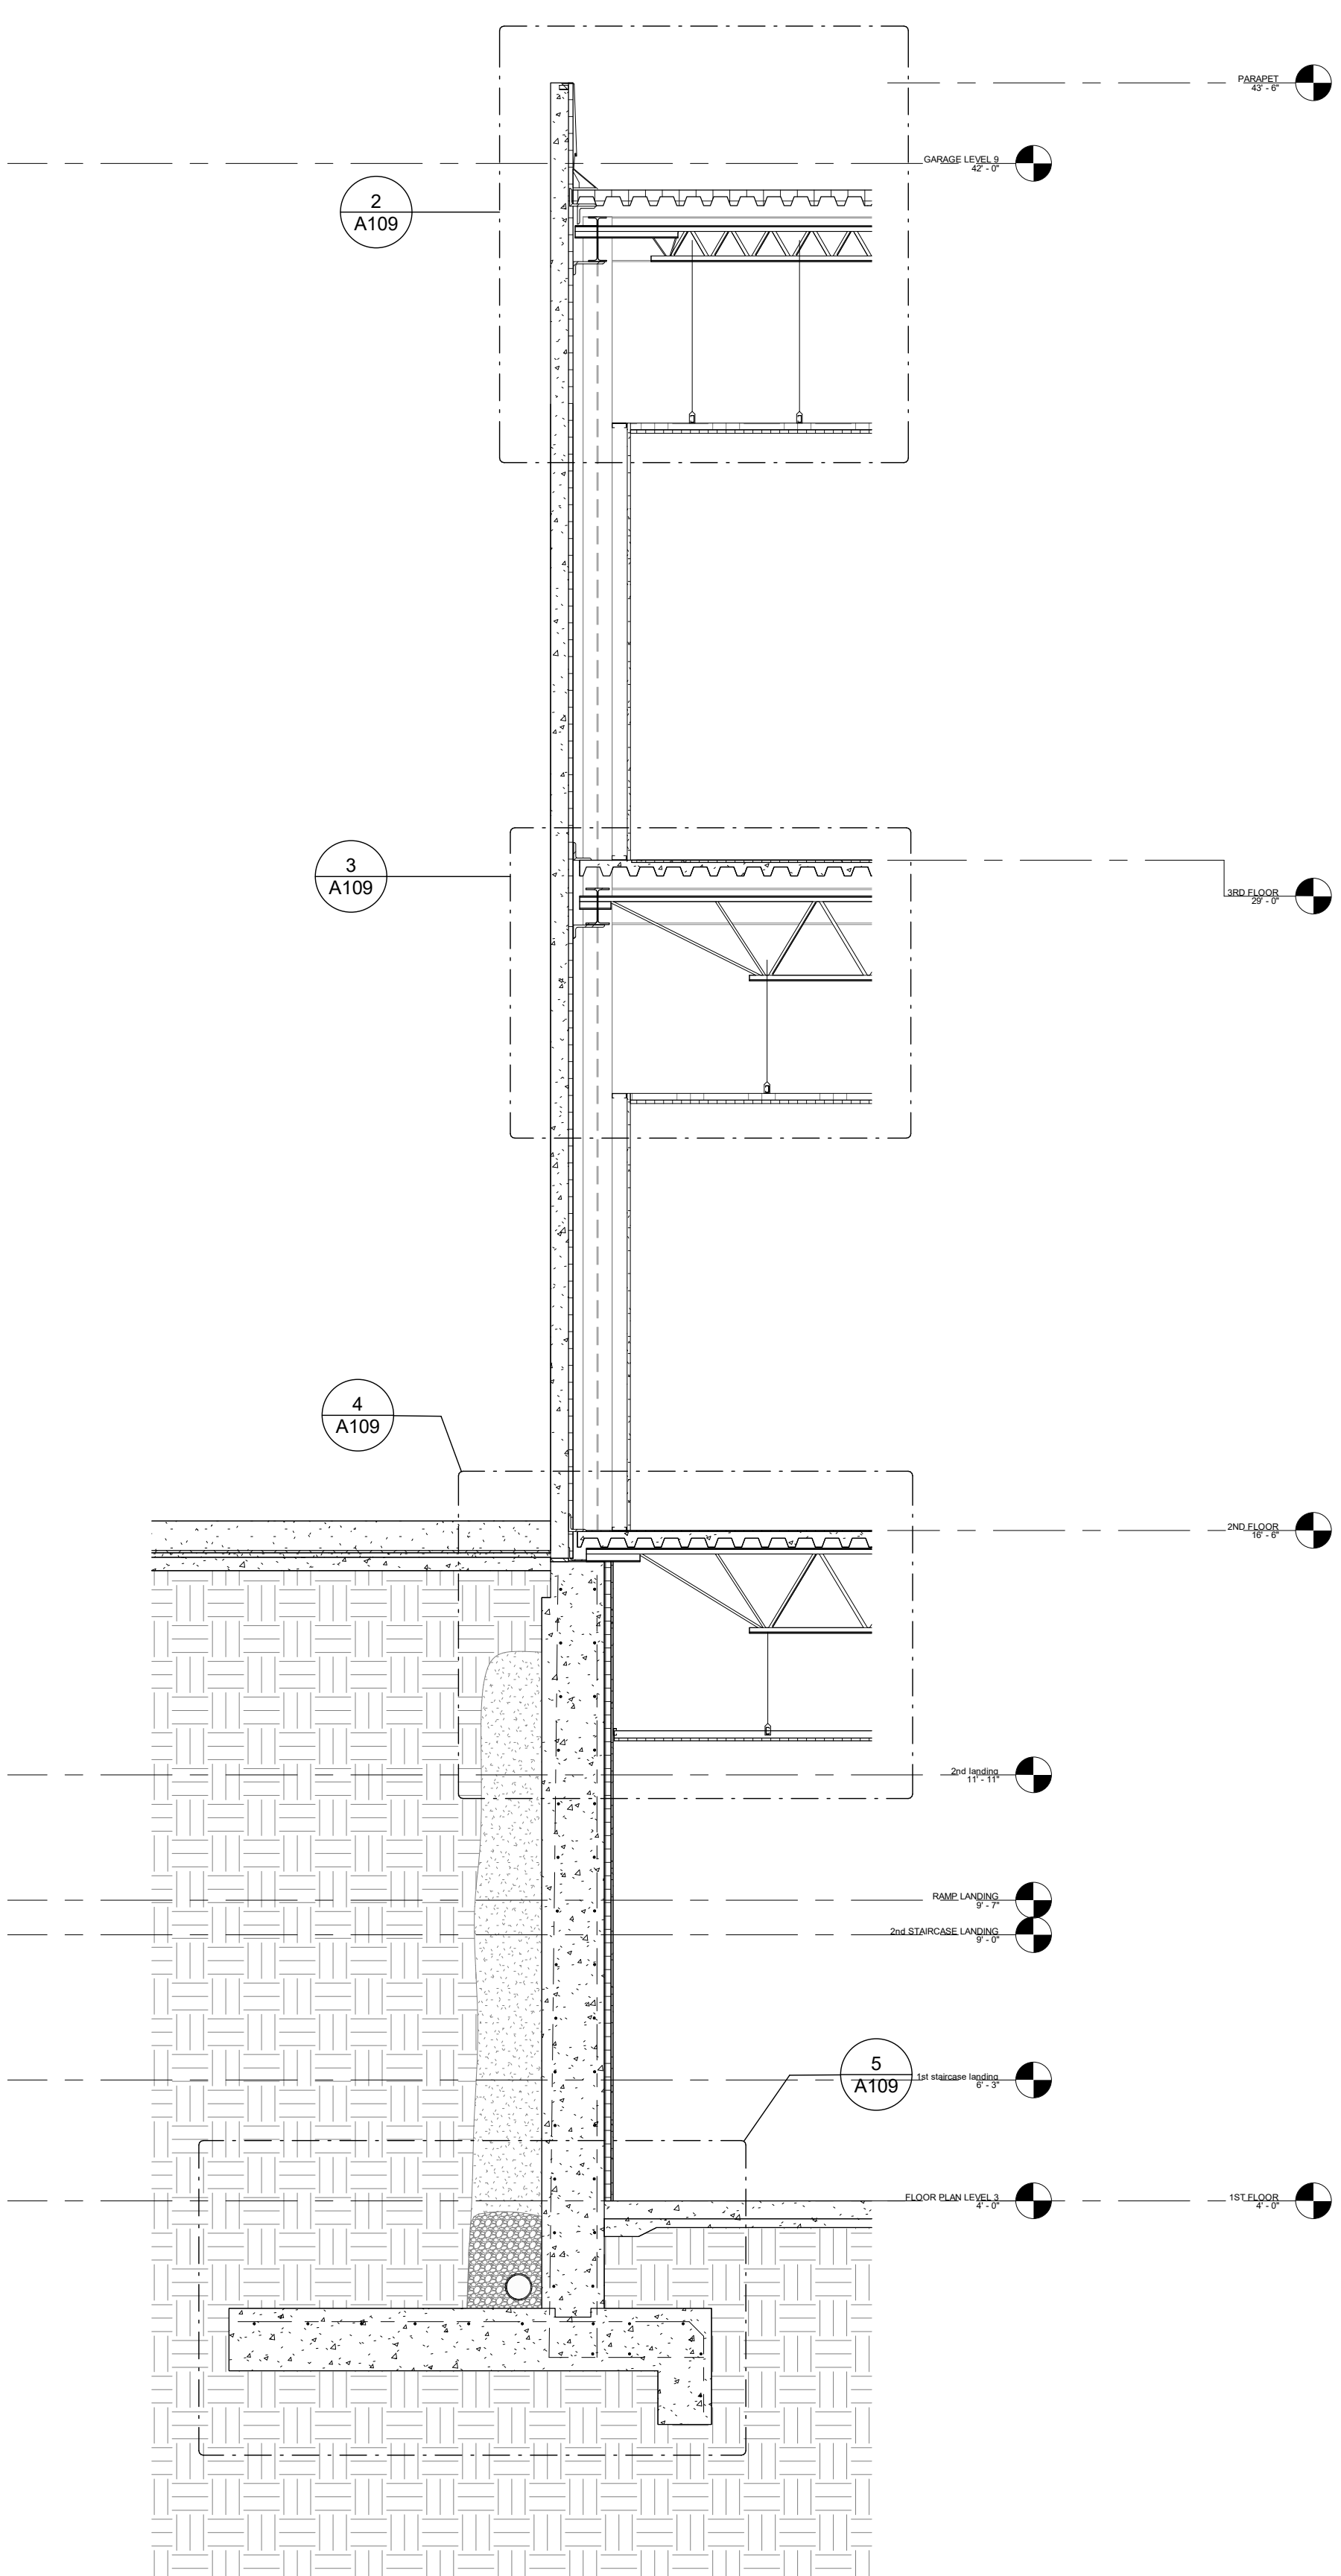


1 N. WALL SECTION
 3/8" = 1'-0"

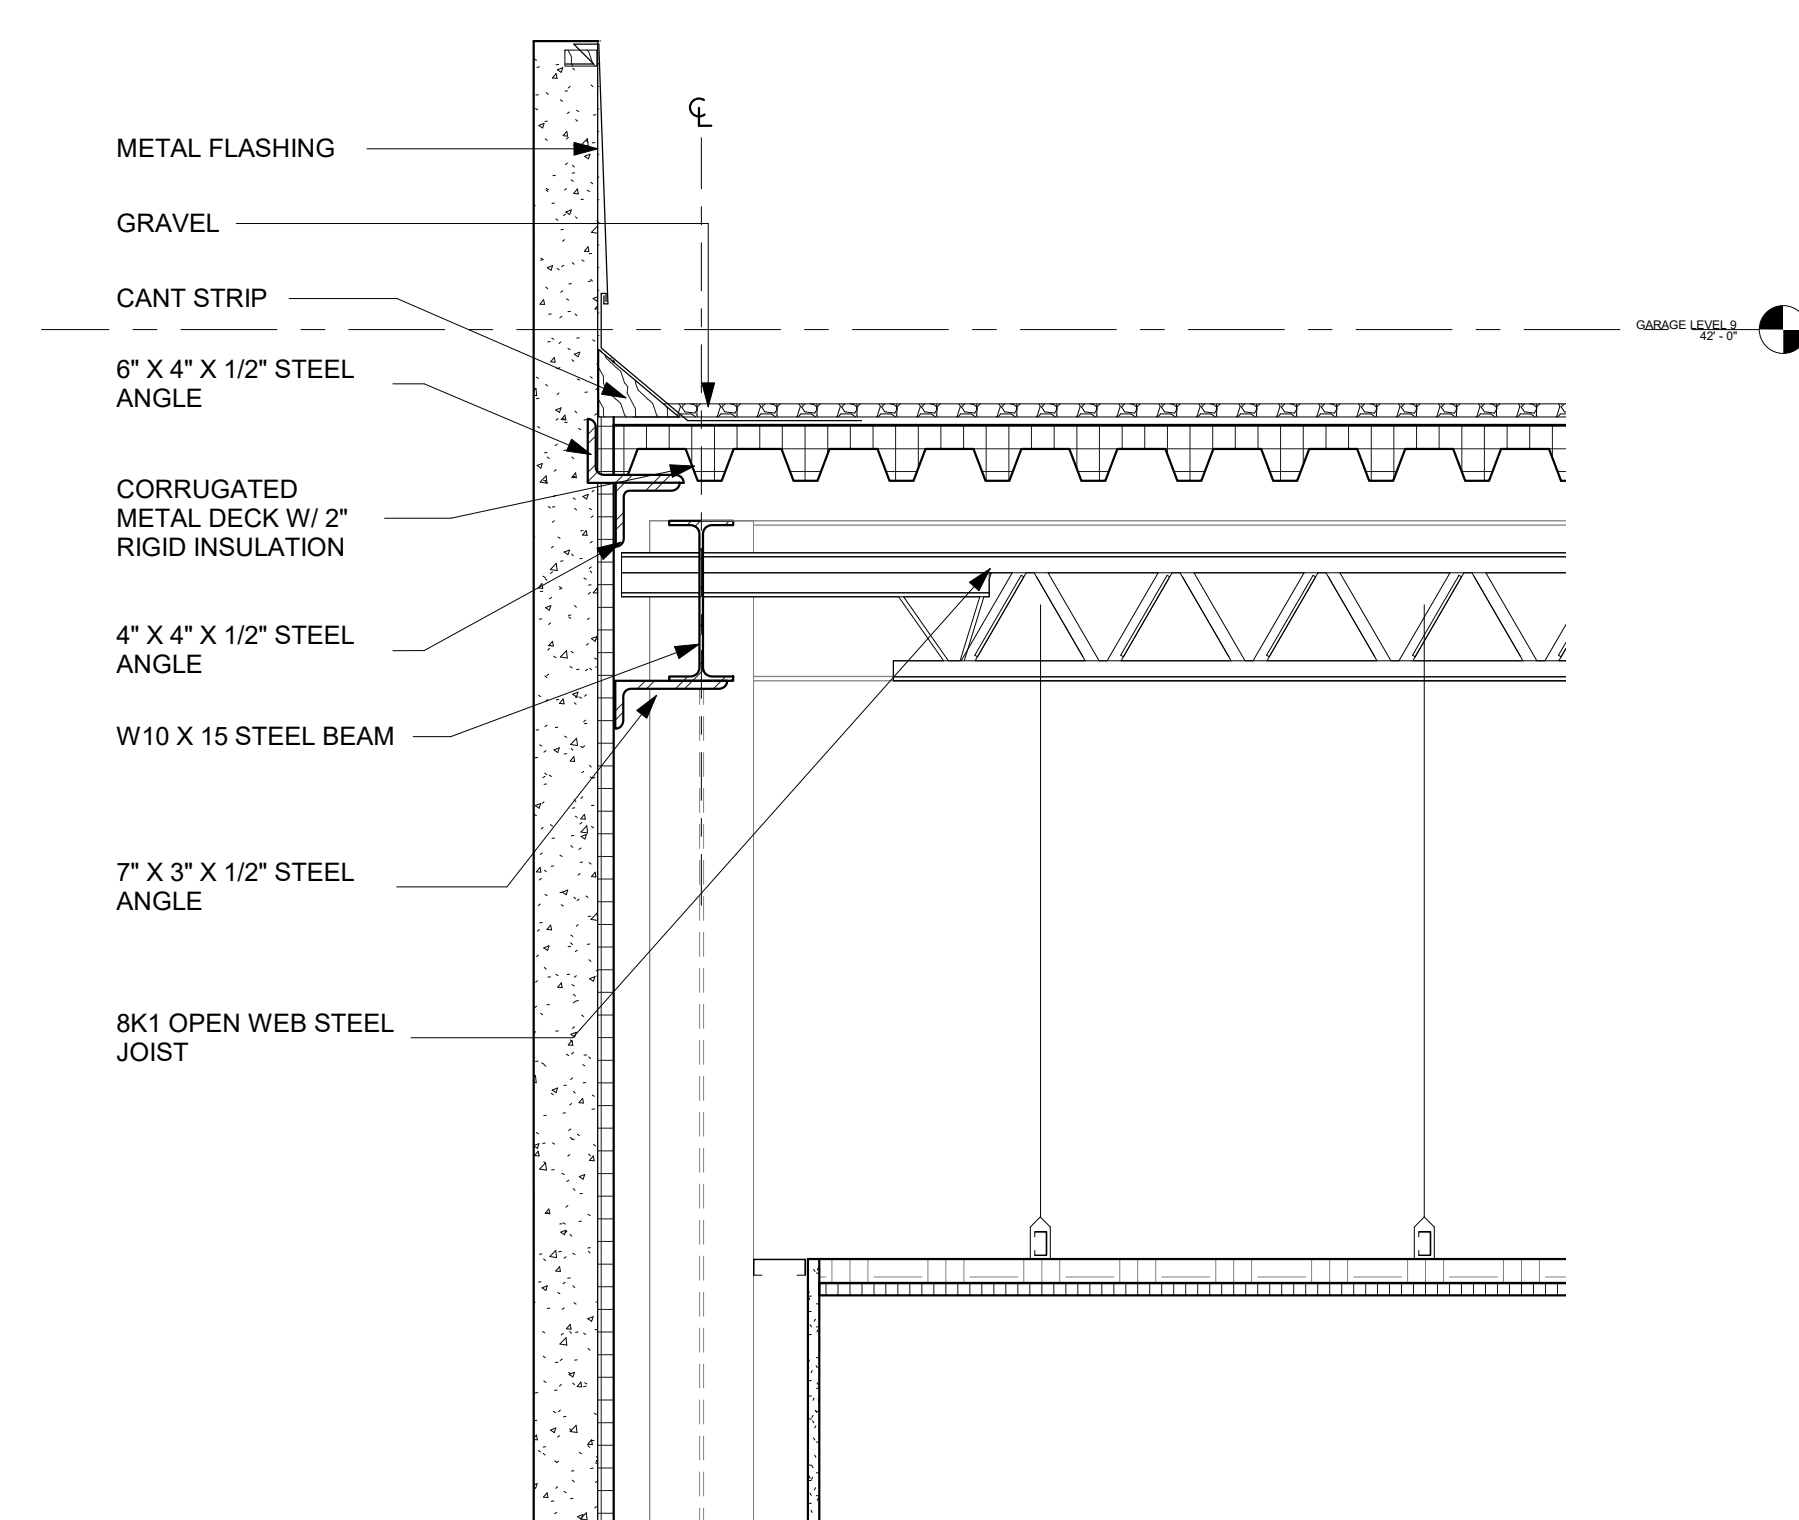


2 N. PARAPET DETAIL
 1" = 1'-0"

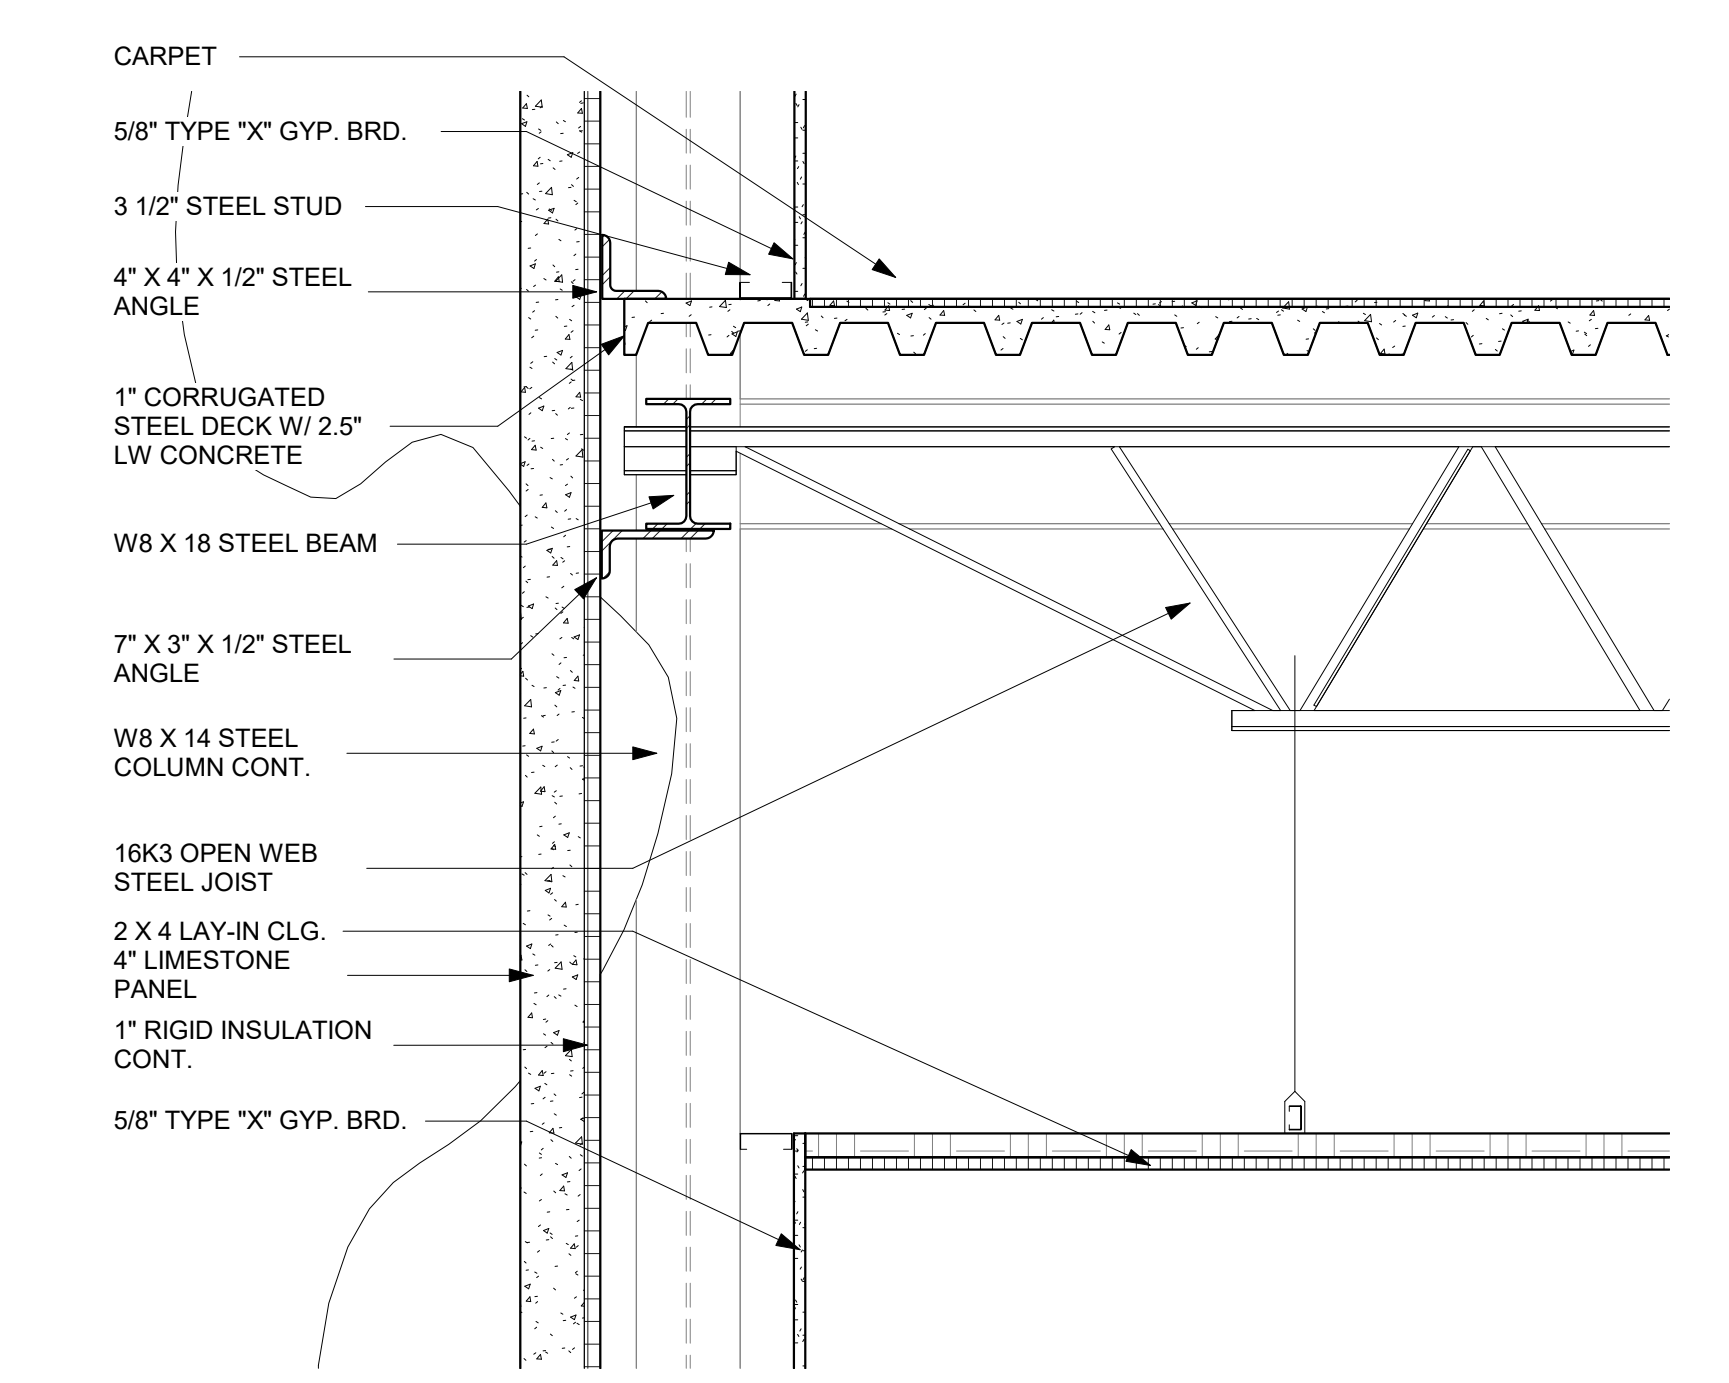

3 N. LEVEL 3 DETAIL
 1" = 1'-0"

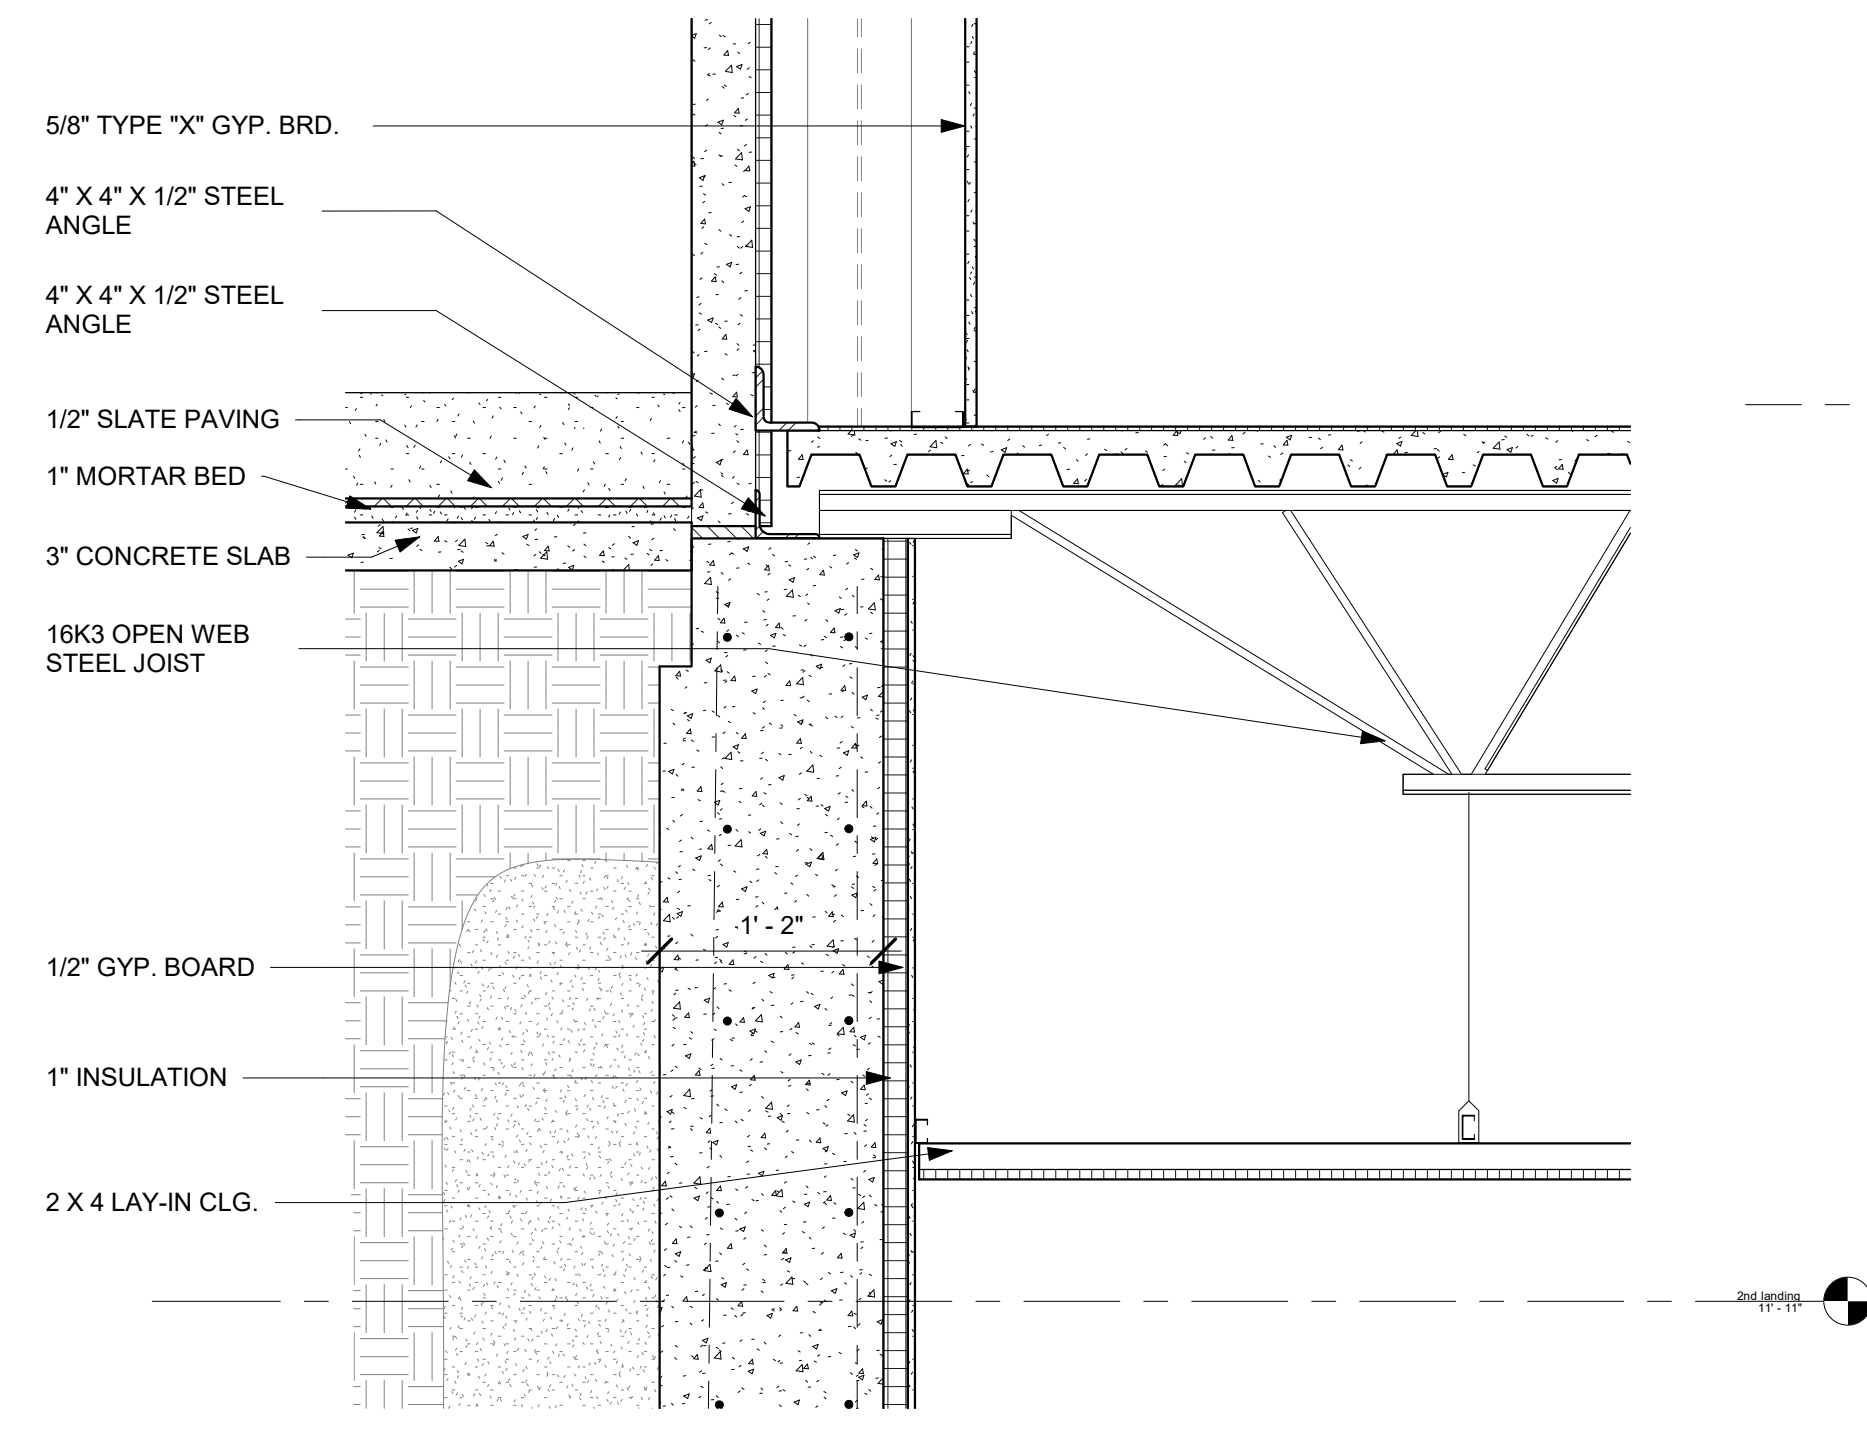

4 N. LEVEL 2 DETAIL
 1" = 1'-0"

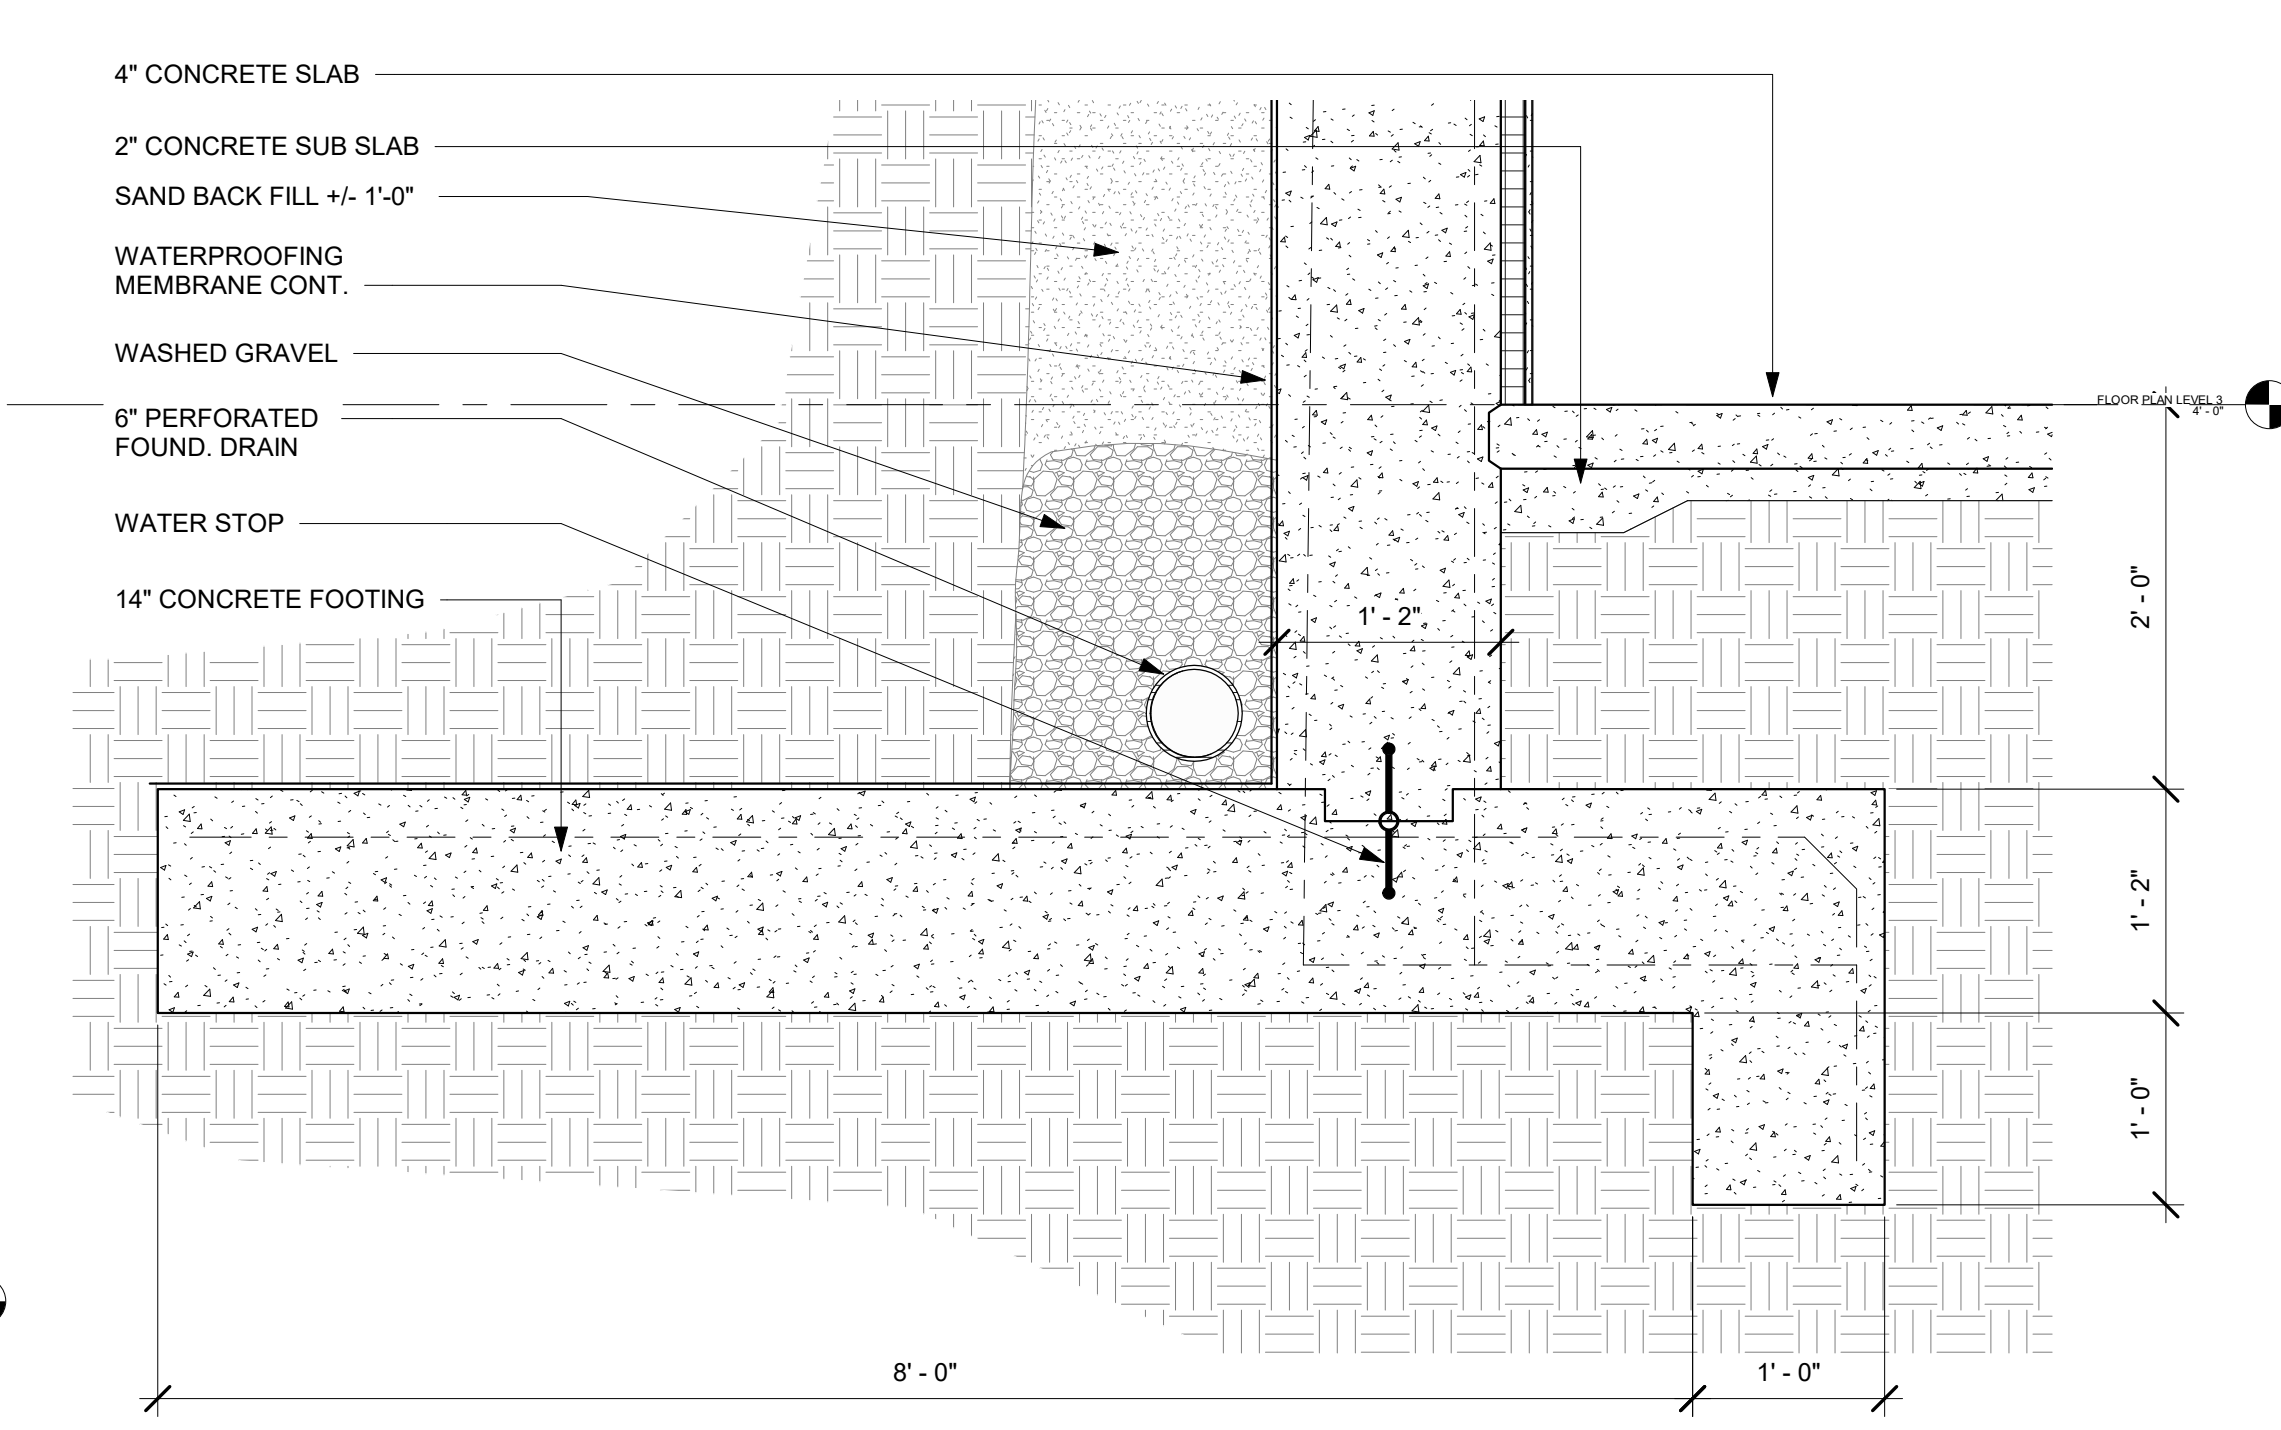

5 N. FOUNDATION DETAIL
 1" = 1'-0"

MEMBERS		INSTRUCTORS	
CJ CHILDERS	ALEXIS GREGORY		
CONNER GRIFFIN	MOHSEN GARSHASBY		
NOAH HEHLIN	RYAN ASHFORD		
LUKE MURRAY	BRIAN JONES		
	HANS HERRMANN		

NO.	DESC.	DATE
1	SUBMISSION 1	3.29.2021
2	SUBMISSION 2	4.12.2021
3	SUBMISSION 3	4.29.2021

**CADENCE
 NORTH WALL
 SECTION**

PROJECT NUMBER:
 5.0

DATE:
 April 16, 2021

MODELED/DRAWN BY:
 LUKE MURRAY

**DESIGN
 DEVELOPMENT
 5.0
 A109**

SCALE:
 As indicated