



COLLABORATIVE STUDIO 3B

GROUP 16

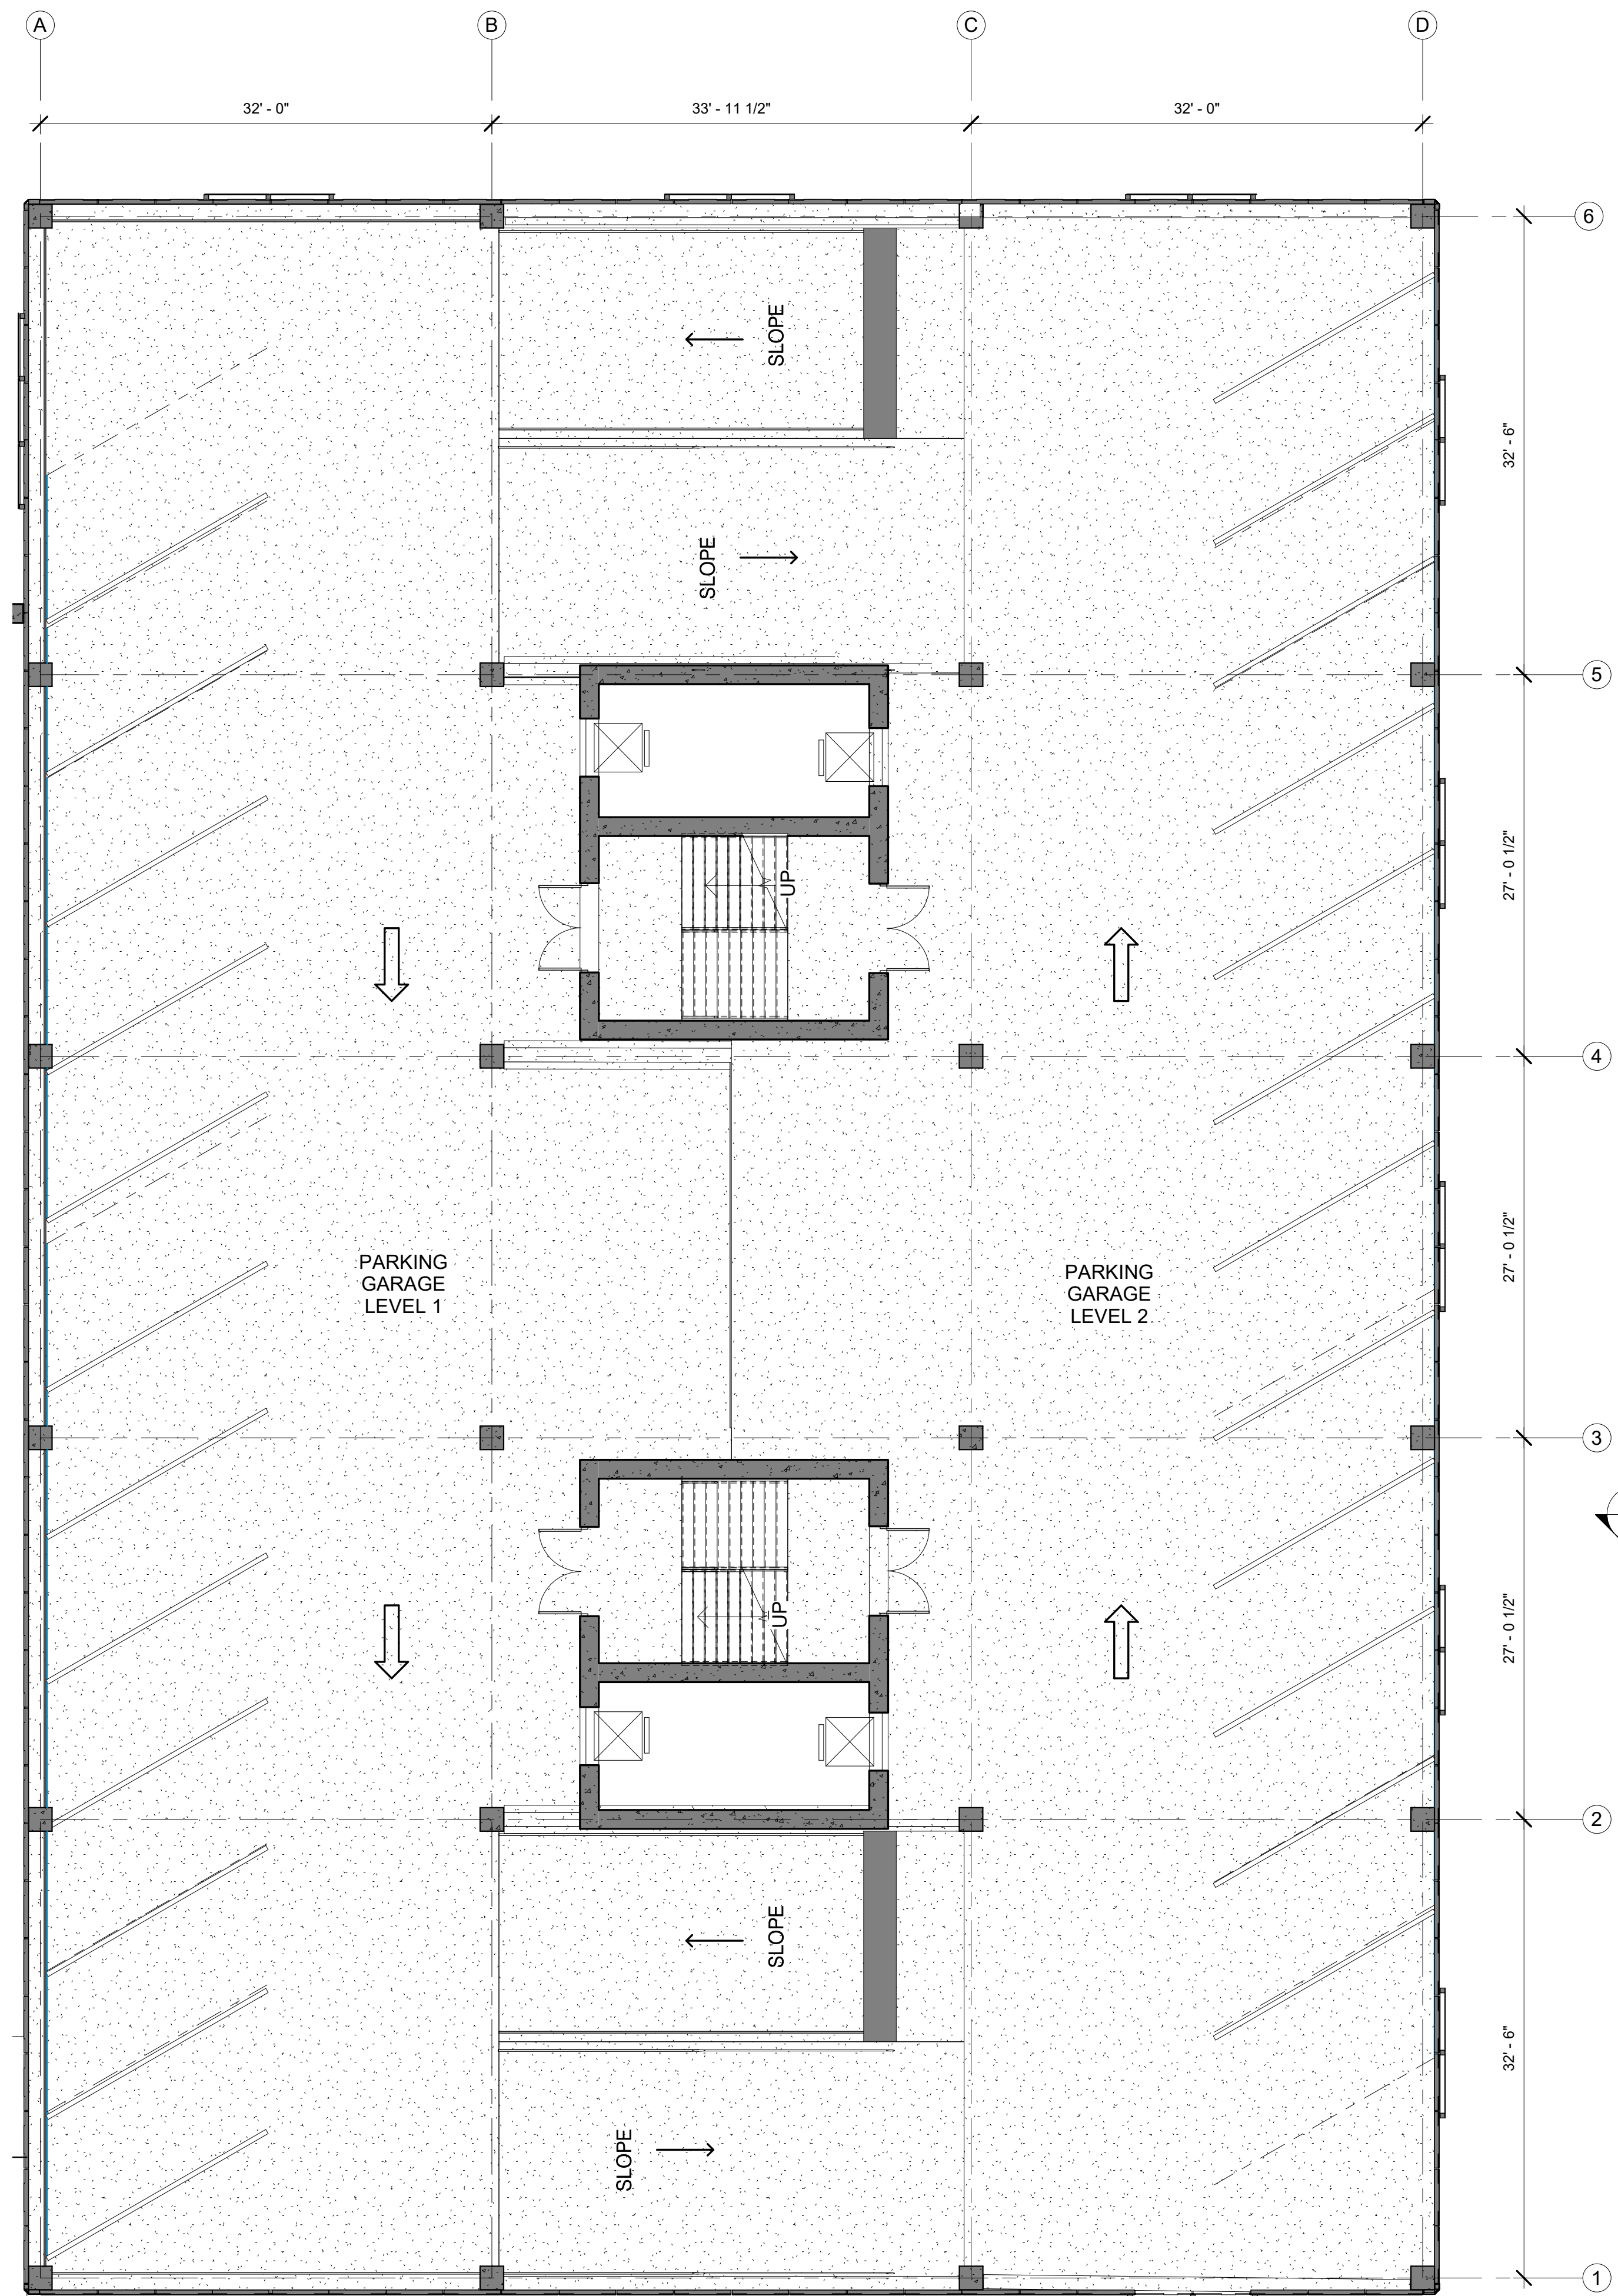

1 GARAGE LEVEL 1 & 2
1/8" = 1'-0"

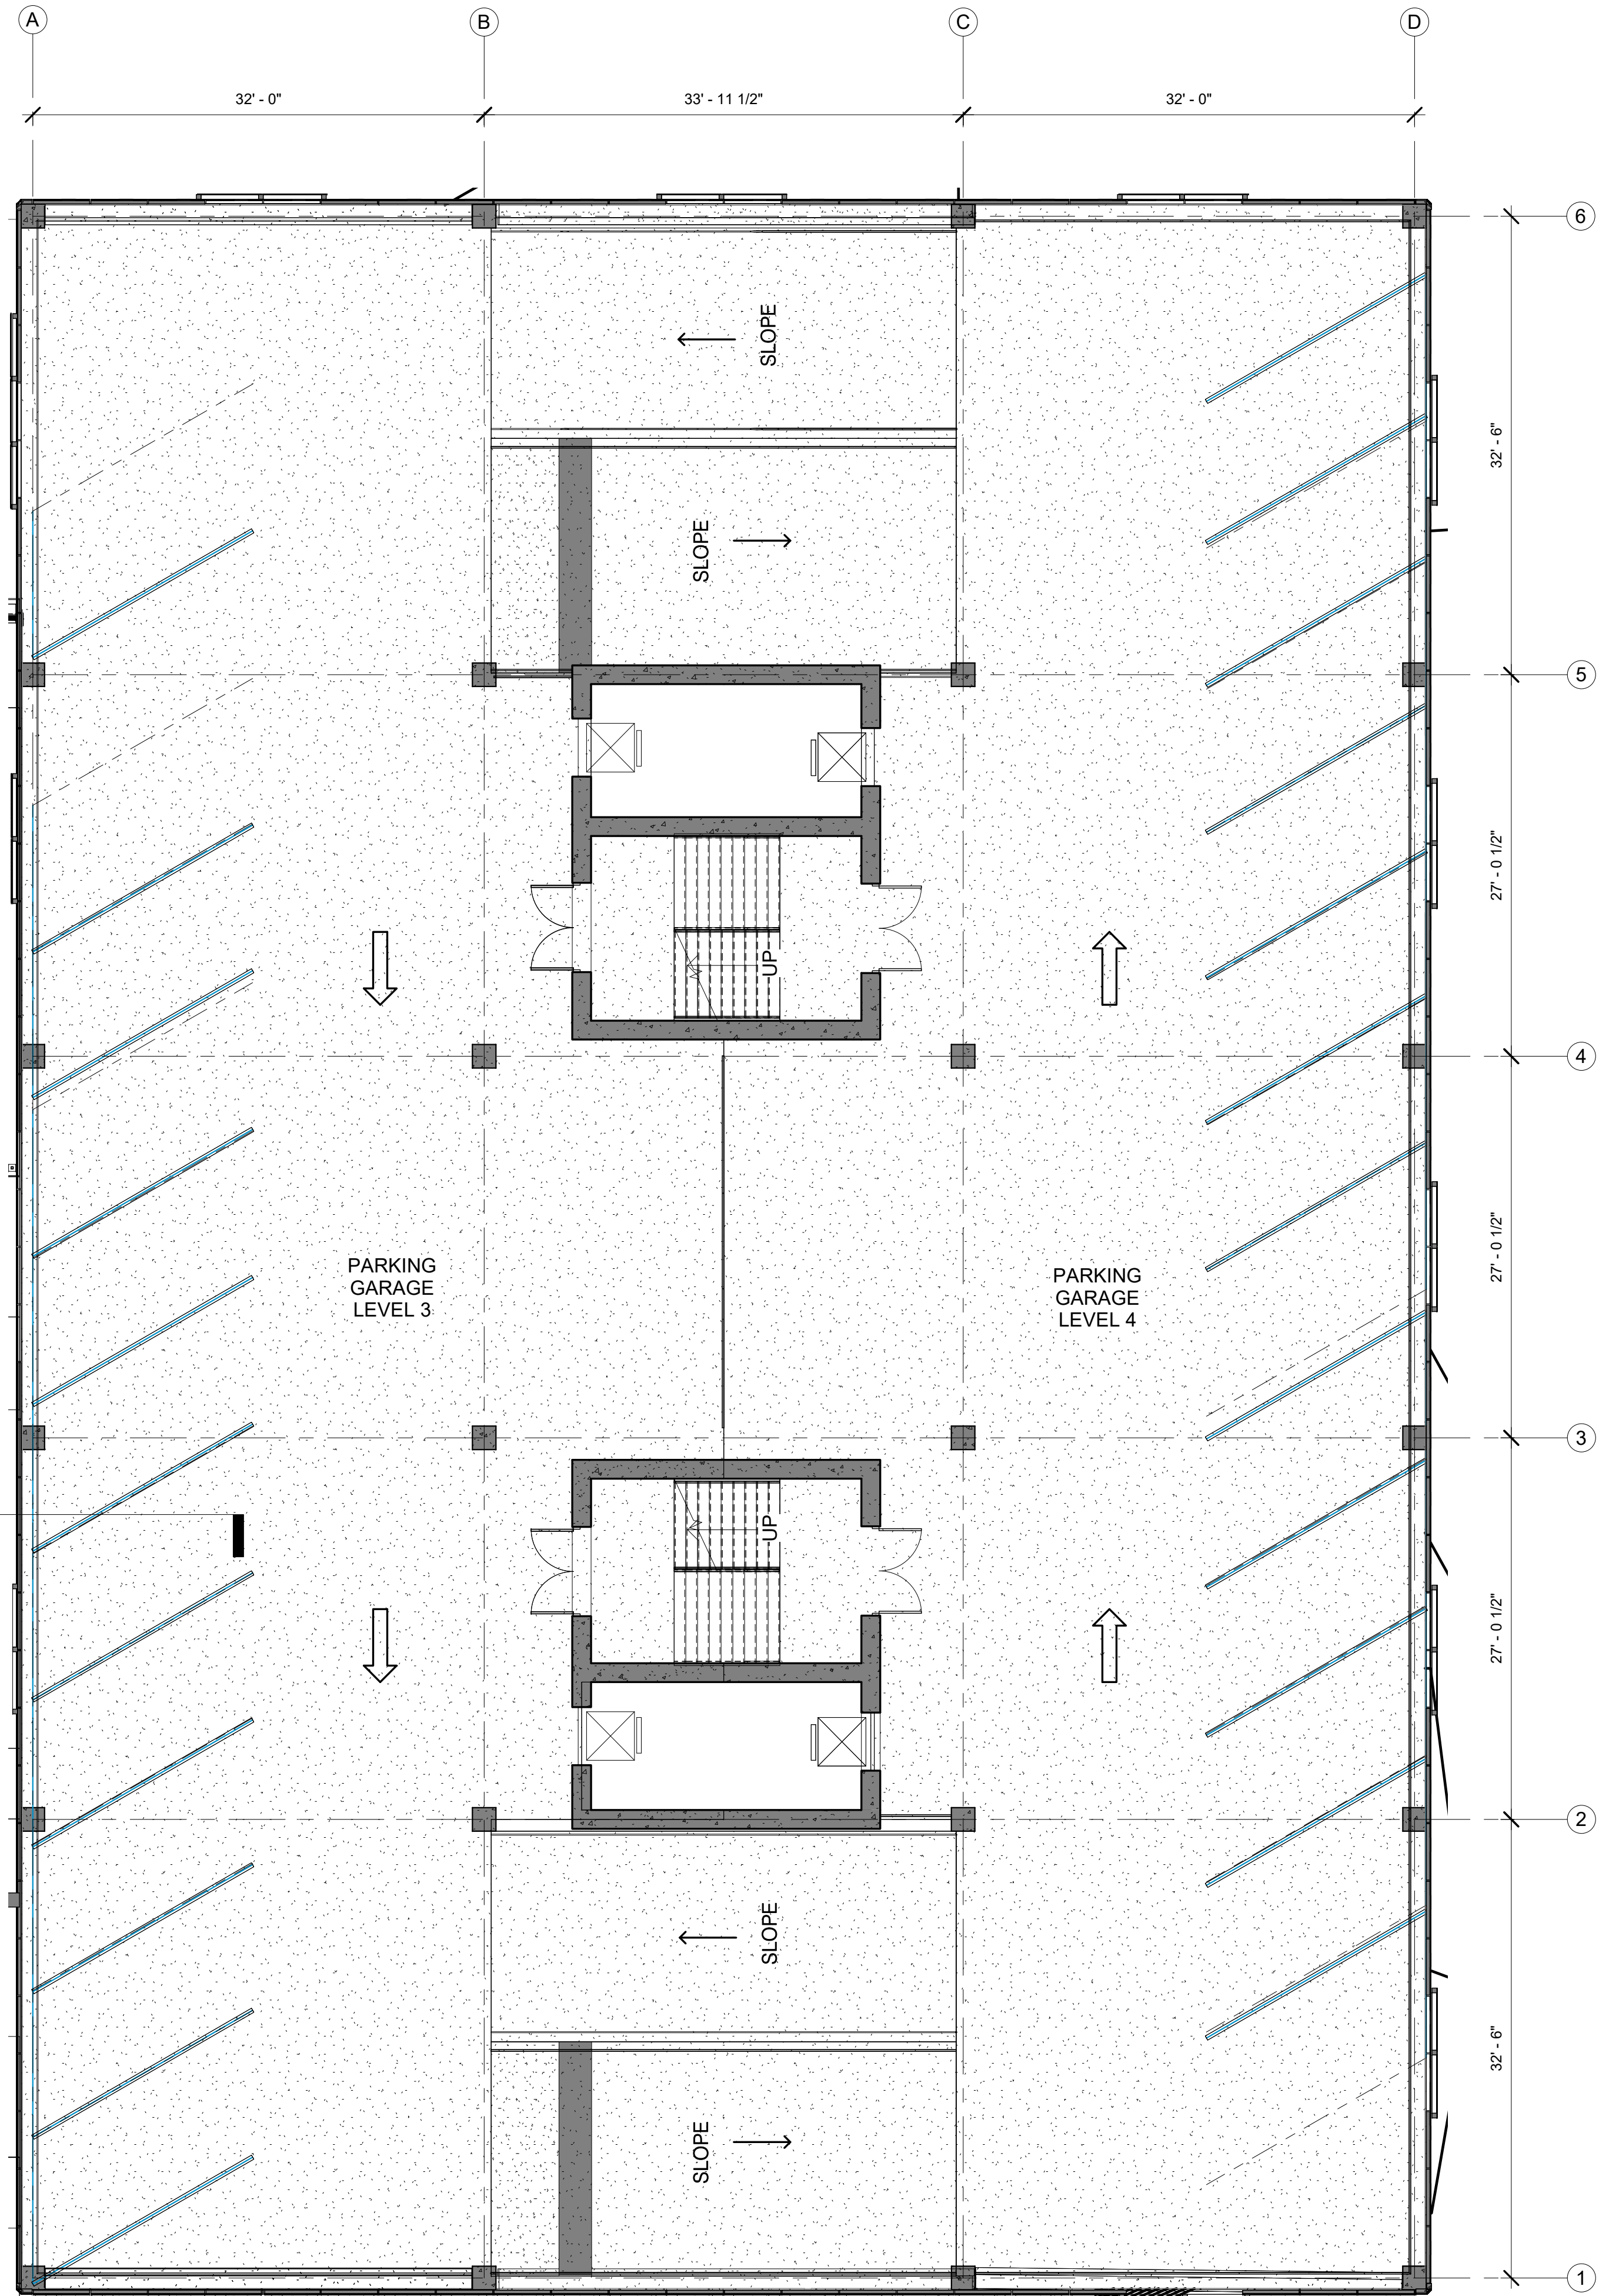

2 GARAGE LEVEL 3 & 4
1/8" = 1'-0"

MEMBERS		INSTRUCTORS	
CJ CHILDERS	CONNER GRIFFIN	ALEXIS GREGORY	MOHSEN GARSHASBY
NOAH HEFLIN	LUKE MURRAY	RYAN ASHFORD	BRIAN JONES
		HANS HERRMANN	

NO.	DESC.	DATE
1	SUBMISSION 1	3.29.2021
2	SUBMISSION 2	4.12.2021
3	SUBMISSION 3	4.29.2021

GARAGE LEVEL 1-4 FLOOR PLANS

PROJECT NUMBER:

5.0

DATE:

April 16, 2021

MODELED/DRAWN BY:

DESIGN
DEVELOPMENT
5.0



C101

SCALE:

1/8" = 1'-0"

COLLABORATIVE STUDIO 3B

GROUP 16

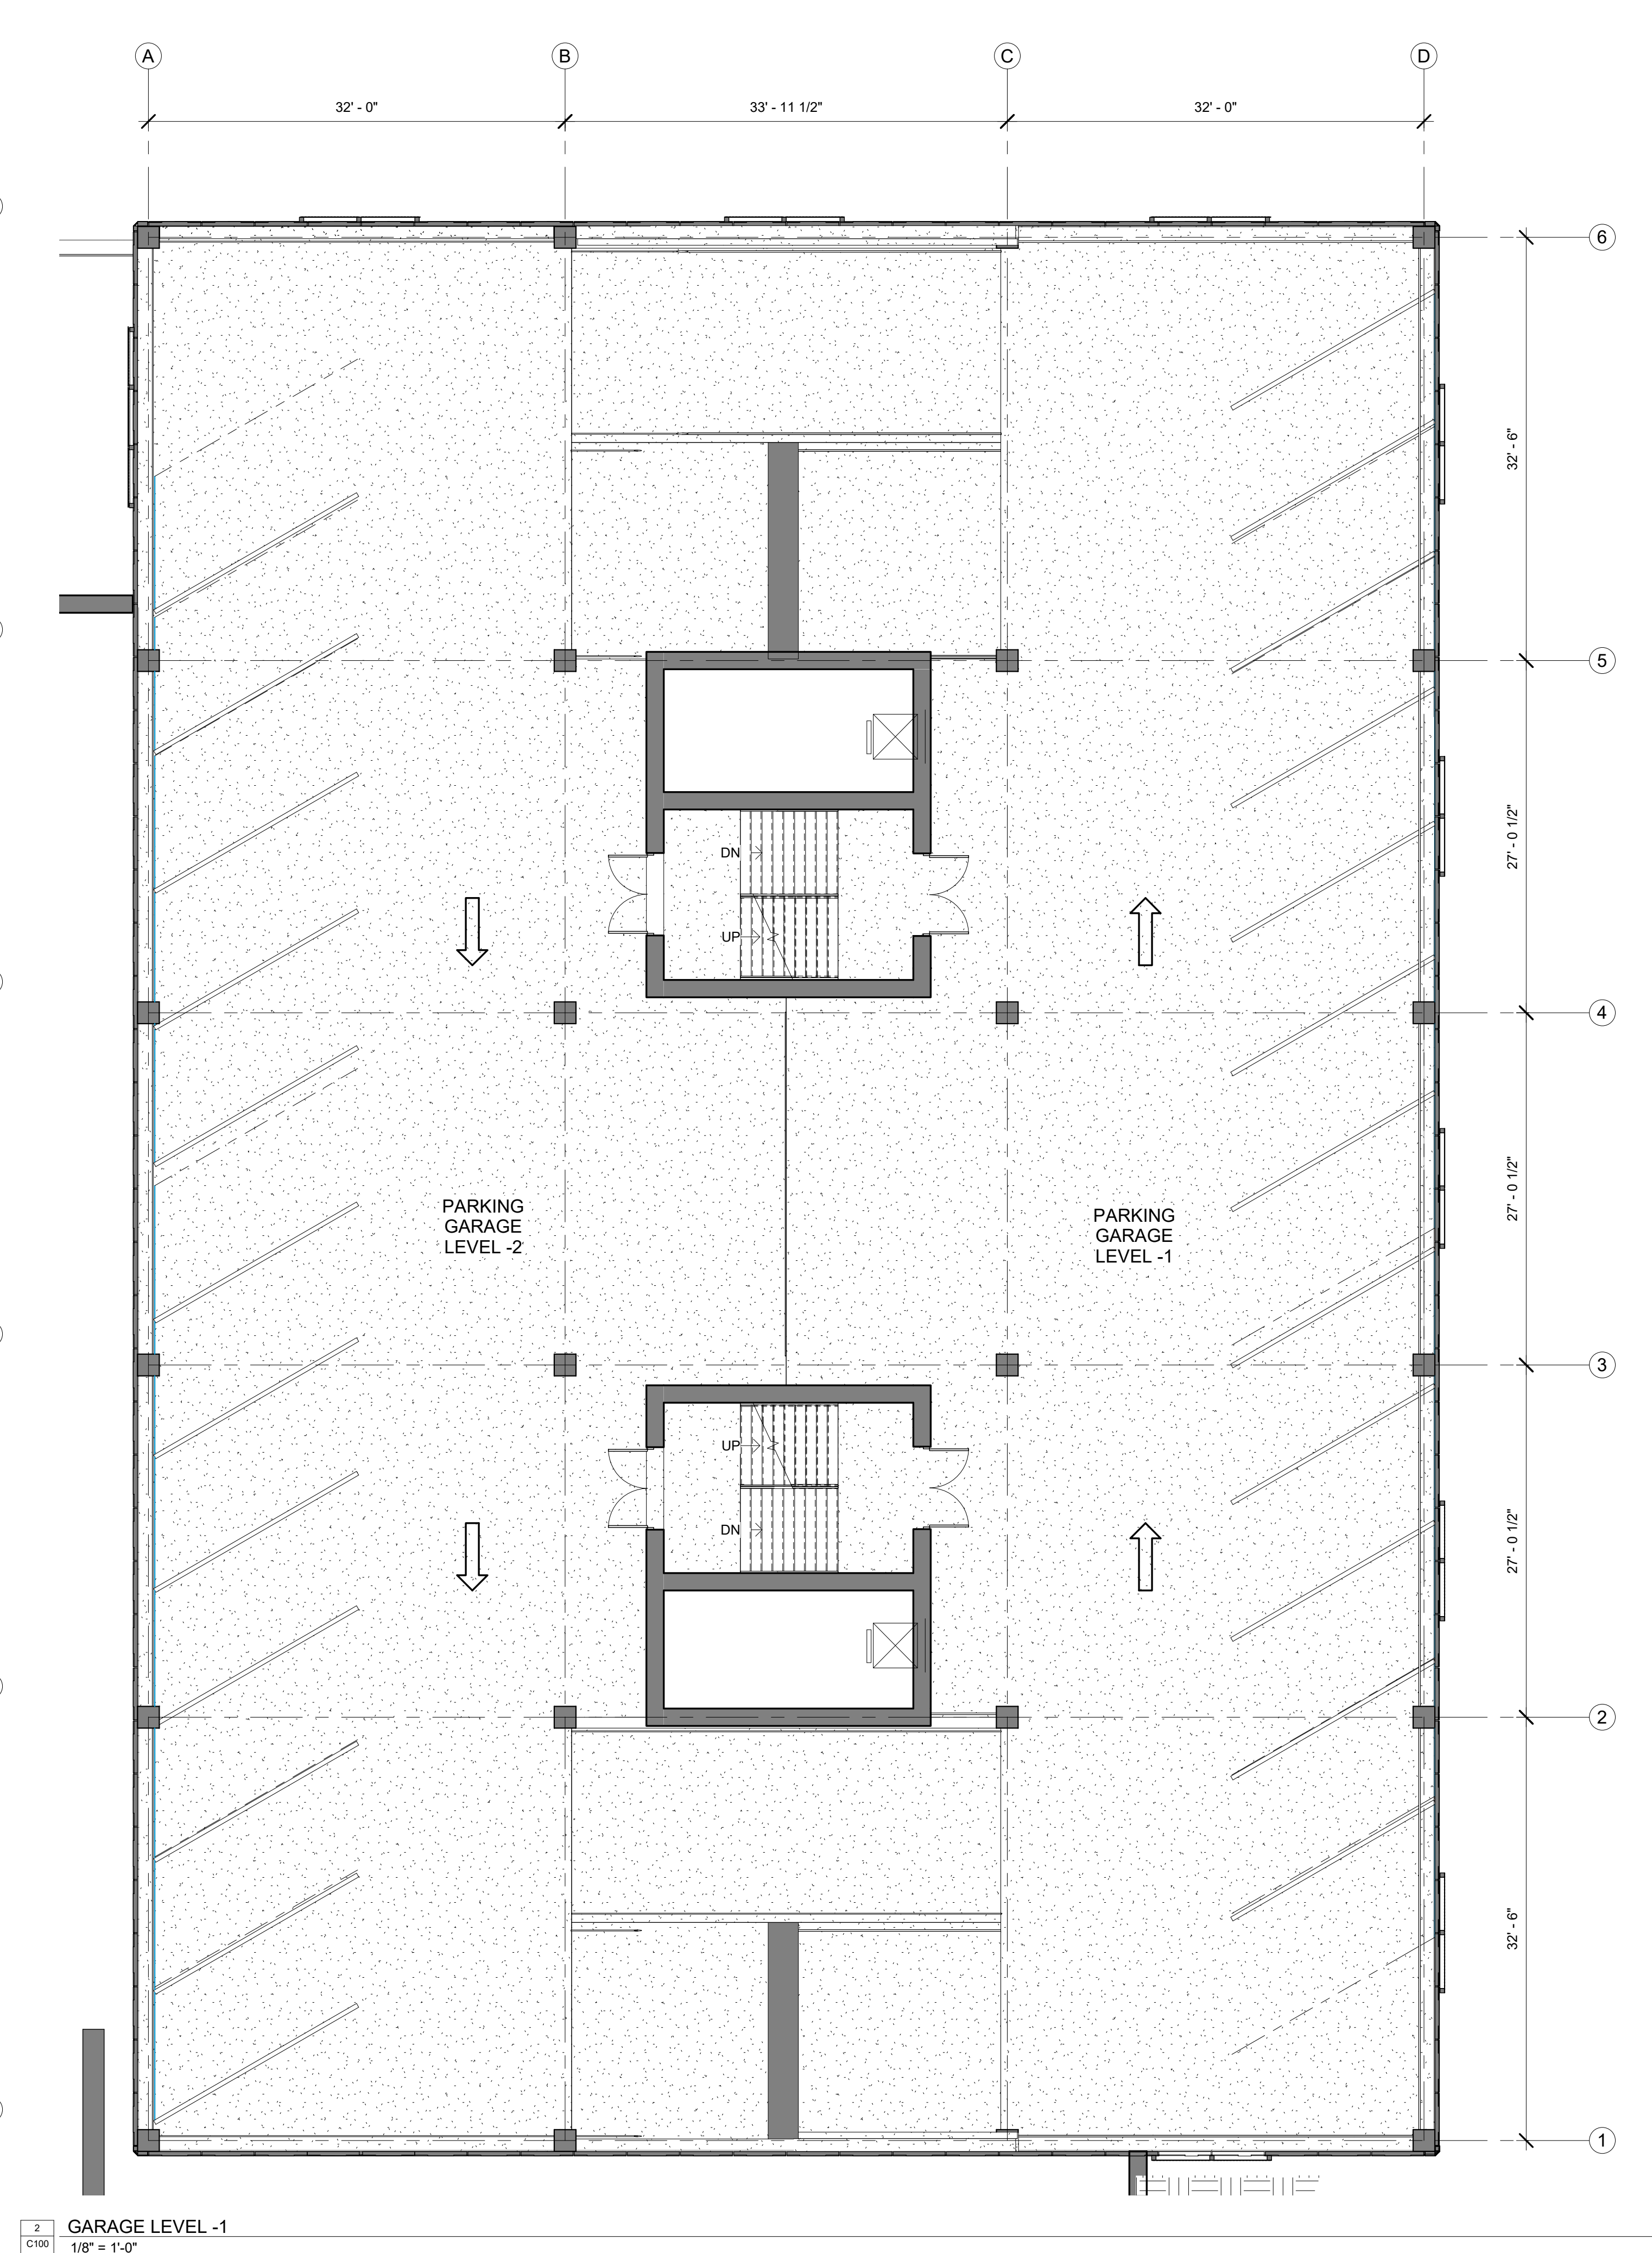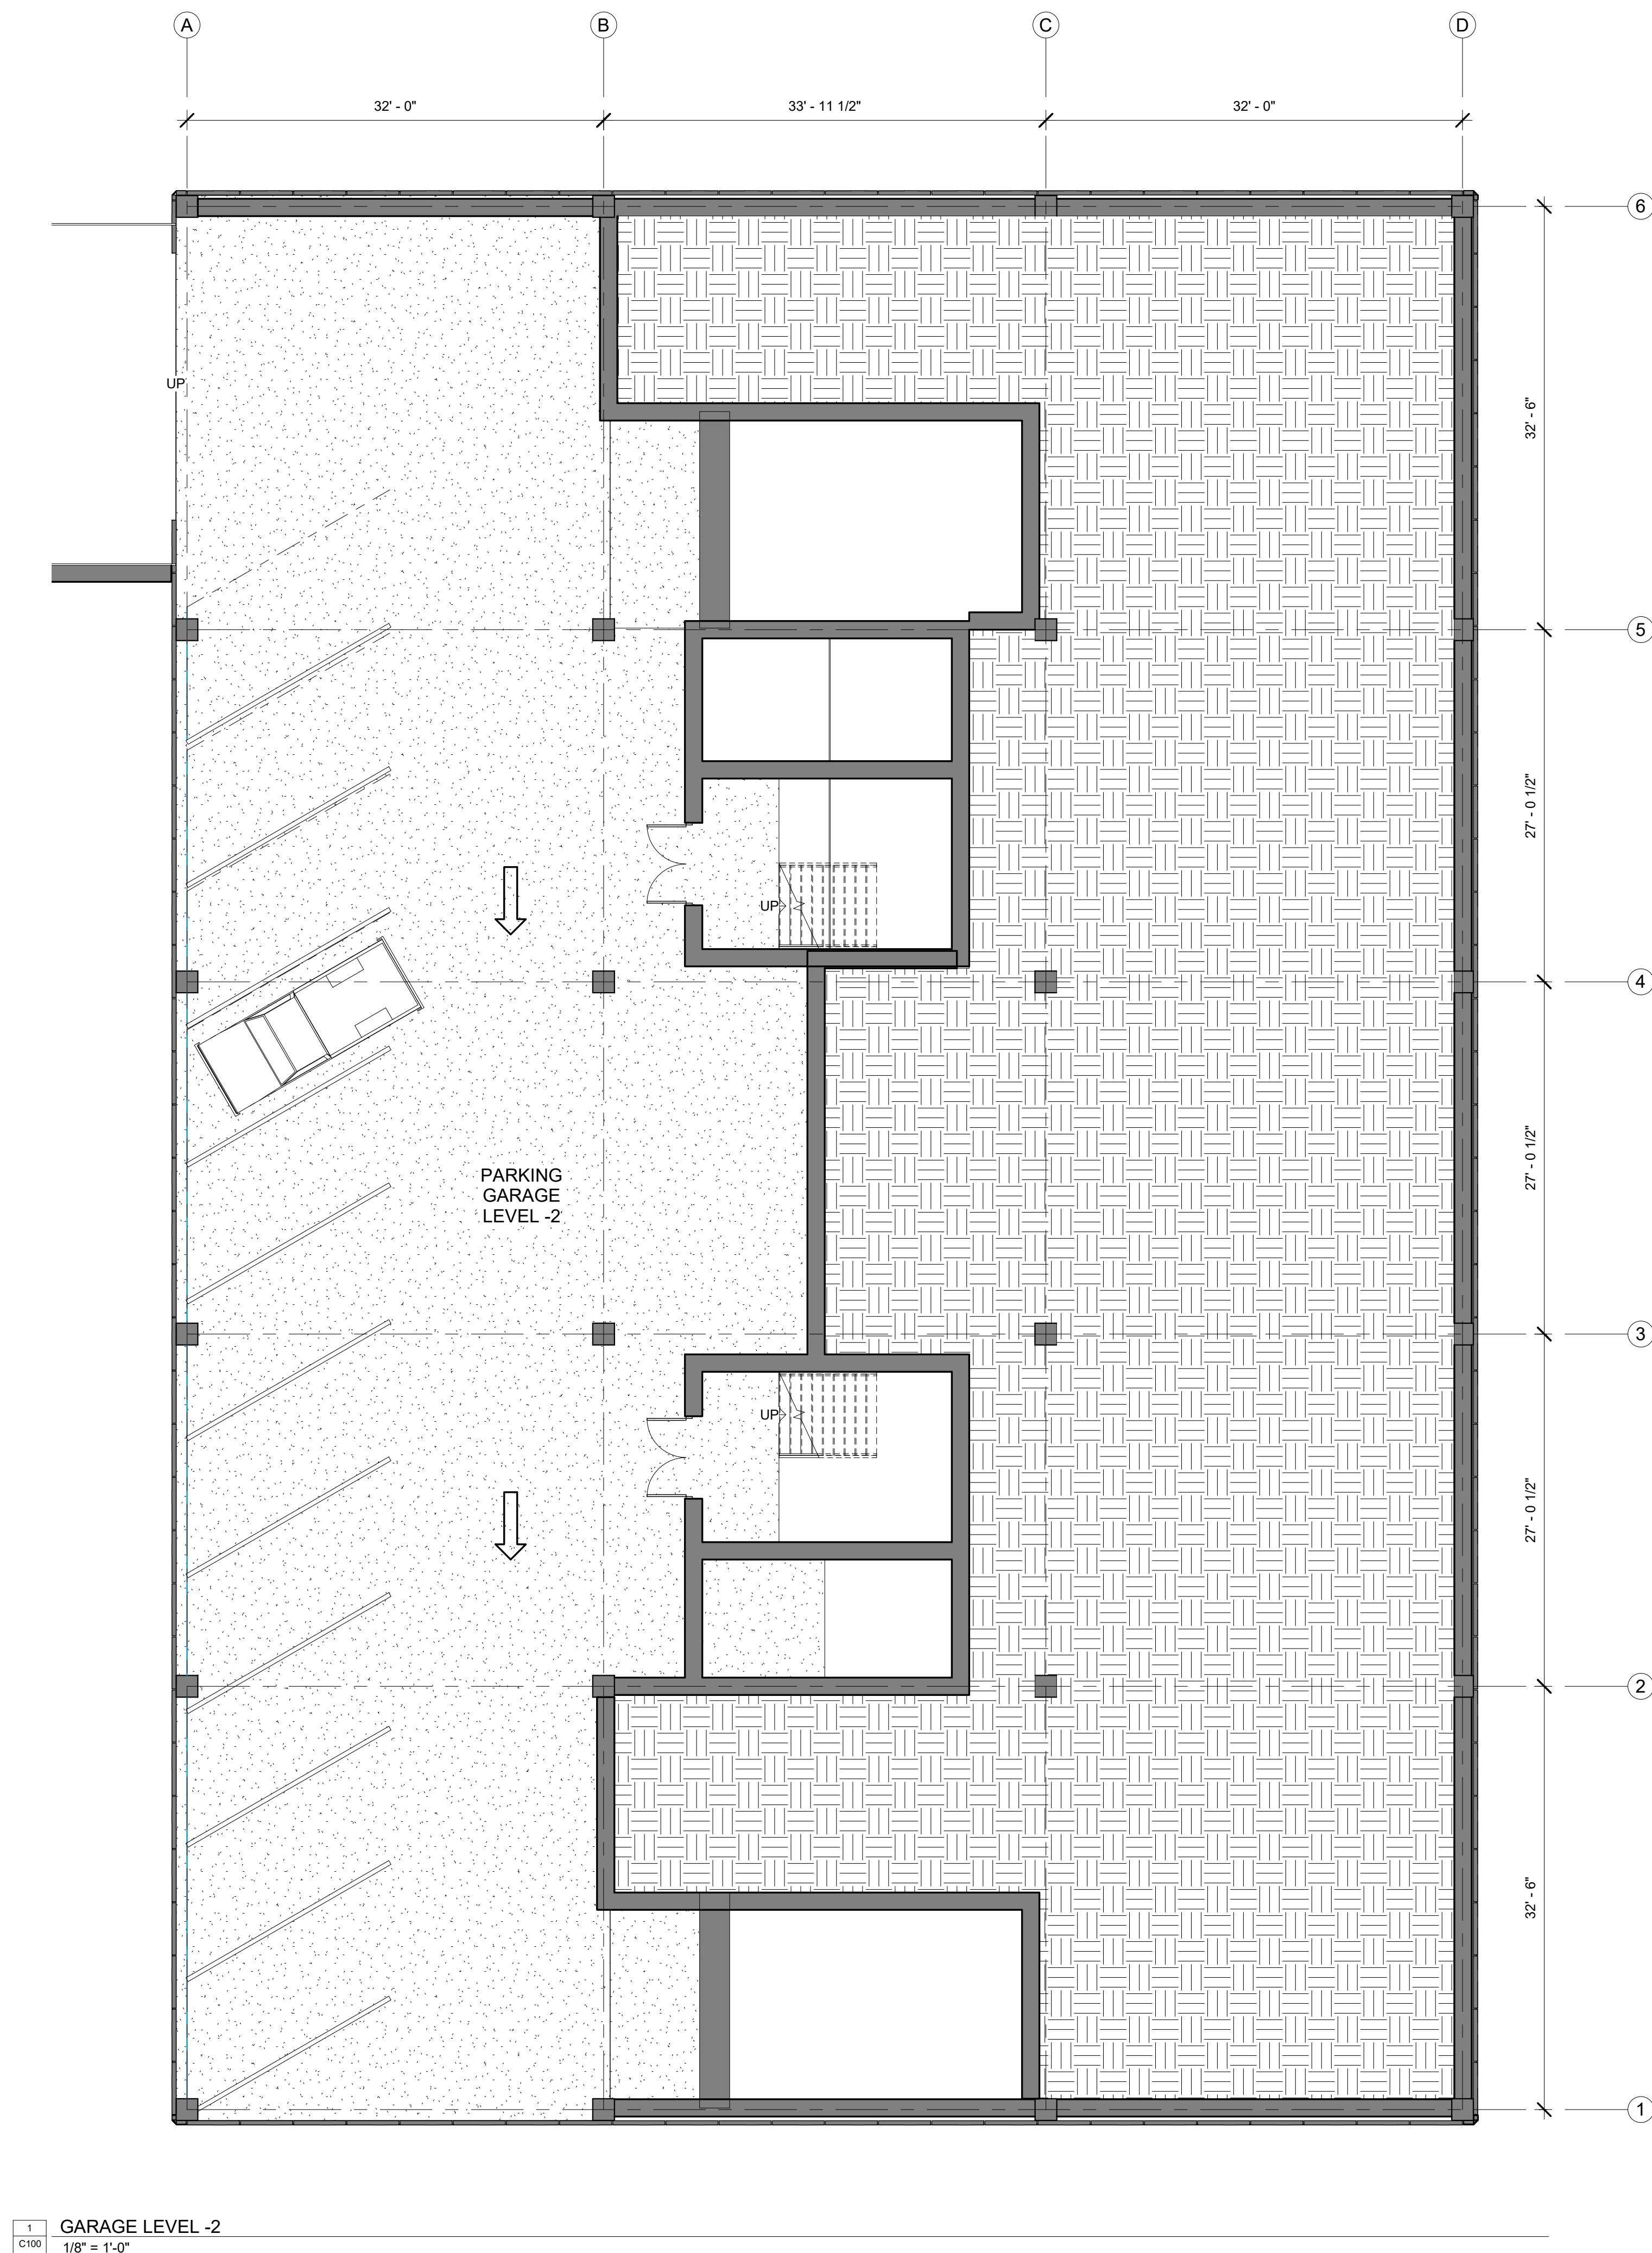

MEMBERS		INSTRUCTORS	
CJ CHILDERS	CONNER GRIFFIN	ALEXIS GREGORY	MOHSEN GARSHASBY
NOAH HEFLIN	LUKE MURRAY	RYAN ASHFORD	BRIAN JONES
		HANS HERRMANN	

NO.	DESC.	DATE
1	SUBMISSION 1	3.29.2021
2	SUBMISSION 2	4.12.2021
3	SUBMISSION 3	4.29.2021

**GARAGE LEVEL
-2 AND -1**

PROJECT NUMBER:
5.0

DATE:
April 16, 2021



MODELED/DRAWN BY:

**DESIGN
DEVELOPMENT
5.0
C100**

SCALE:
1/8" = 1'-0"

COLLABORATIVE STUDIO 3B

GROUP 16

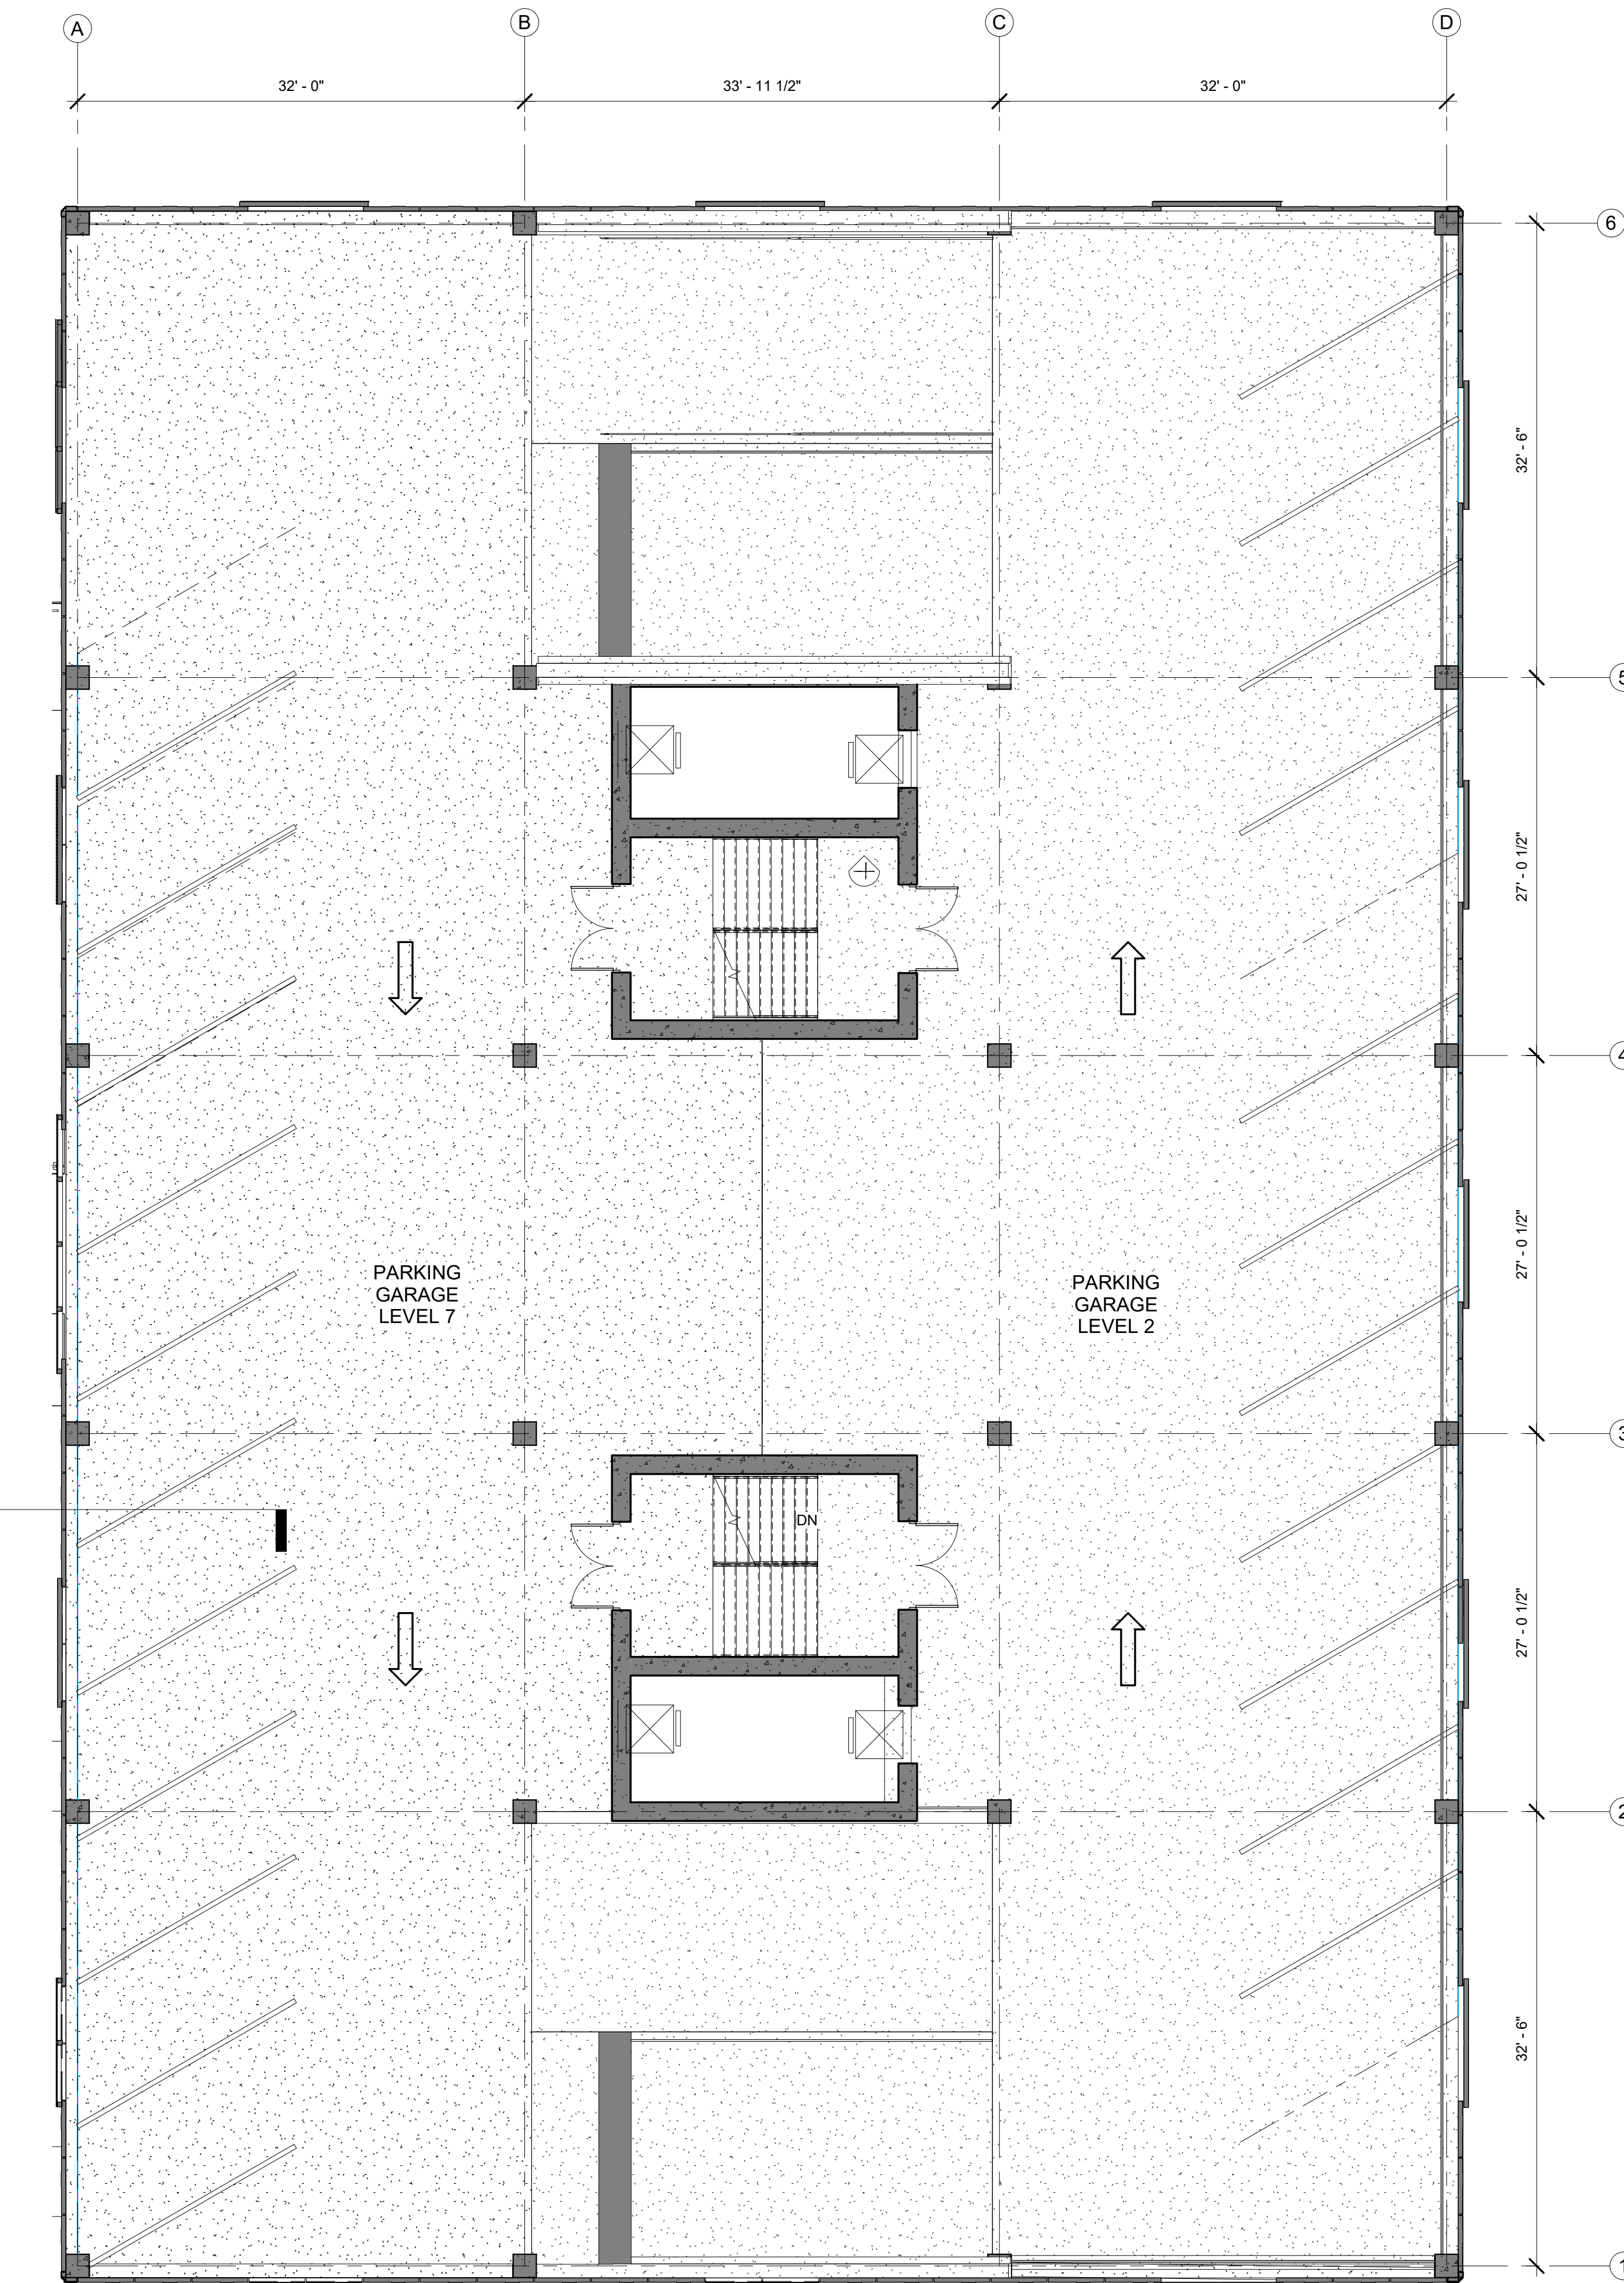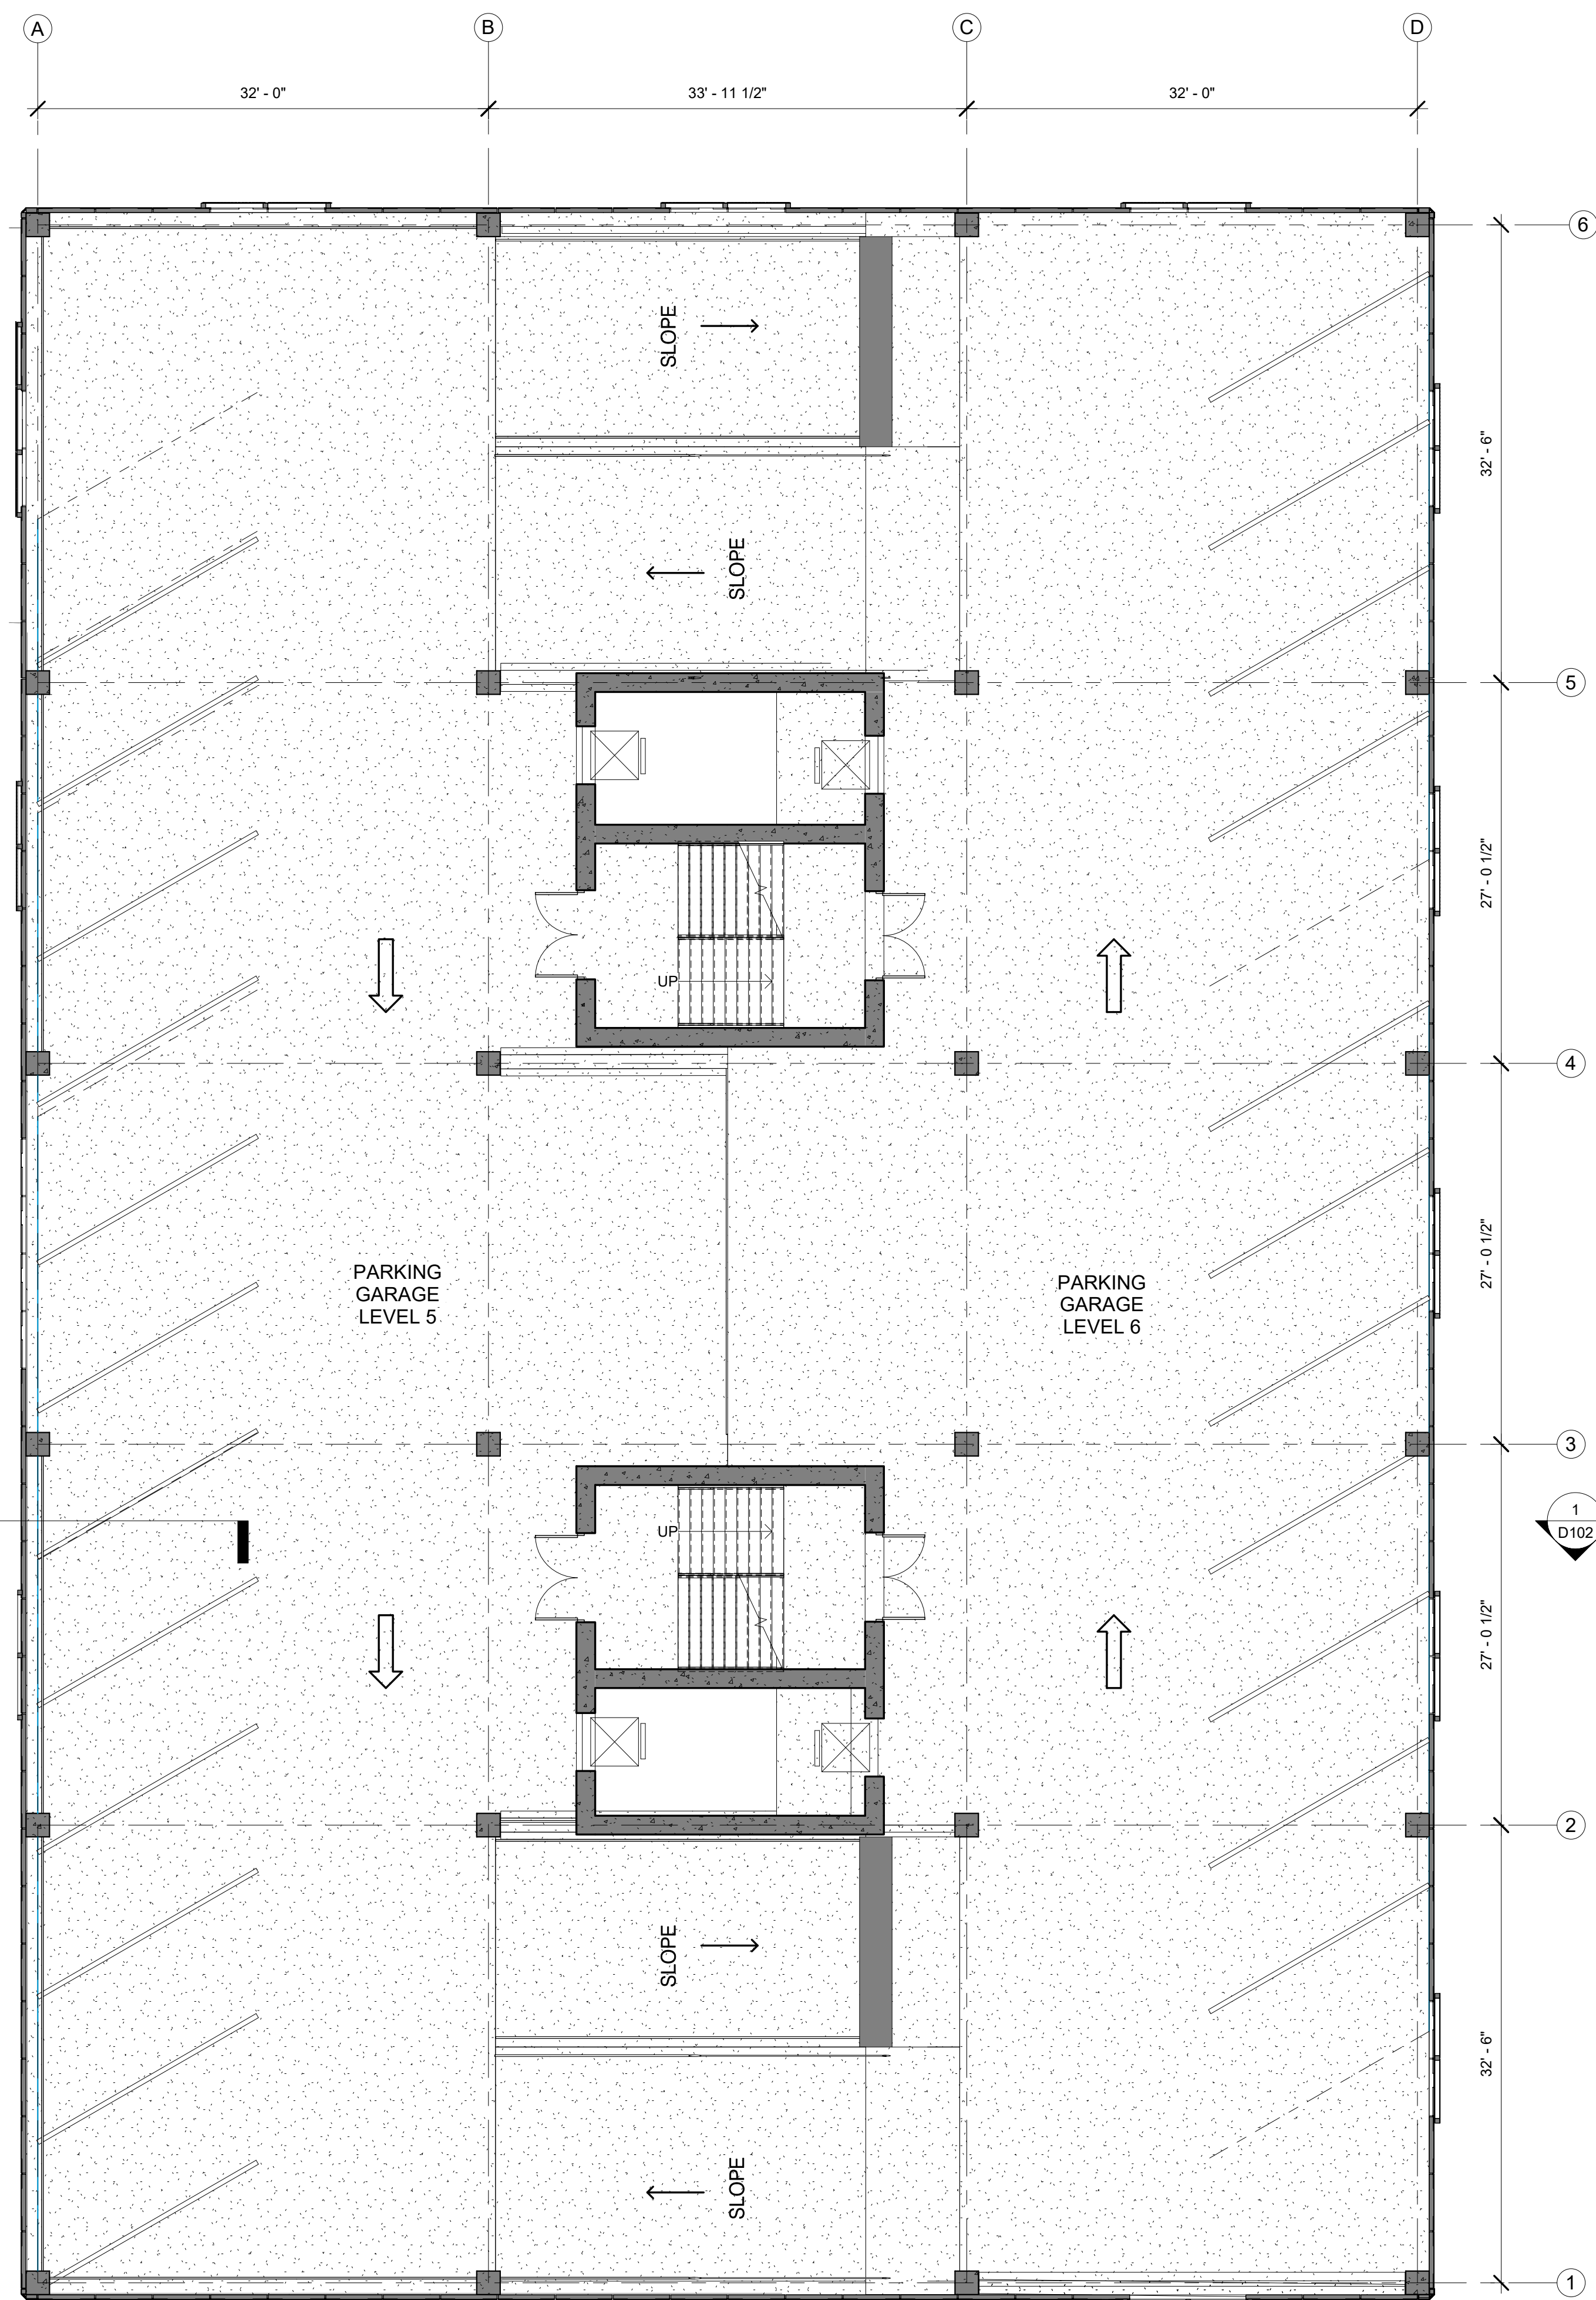

1 GARAGE LEVEL 5 & 6
1/8" = 1'-0"

2 GARAGE LEVEL 7 & 8
1/8" = 1'-0"

MEMBERS		INSTRUCTORS	
CJ CHILDERS	CONNER GRIFFIN	ALEXIS GREGORY	MOHSEN GARSHASBY
NOAH HEFLIN	LUKE MURRAY	RYAN ASHFORD	BRIAN JONES
		HANS HERRMANN	

NO.	DESC.	DATE
1	SUBMISSION 1	3.29.2021
2	SUBMISSION 2	4.12.2021
3	SUBMISSION 3	4.29.2021

**GARAGE LEVEL
5-8 FLOOR
PLANS**

PROJECT NUMBER:

5.0

DATE:

April 16, 2021

MODELED/DRAWN BY:


**DESIGN
DEVELOPMENT
5.0**

C102

SCALE:

1/8" = 1'-0"

COLLABORATIVE
STUDIO 3B
 GROUP 16

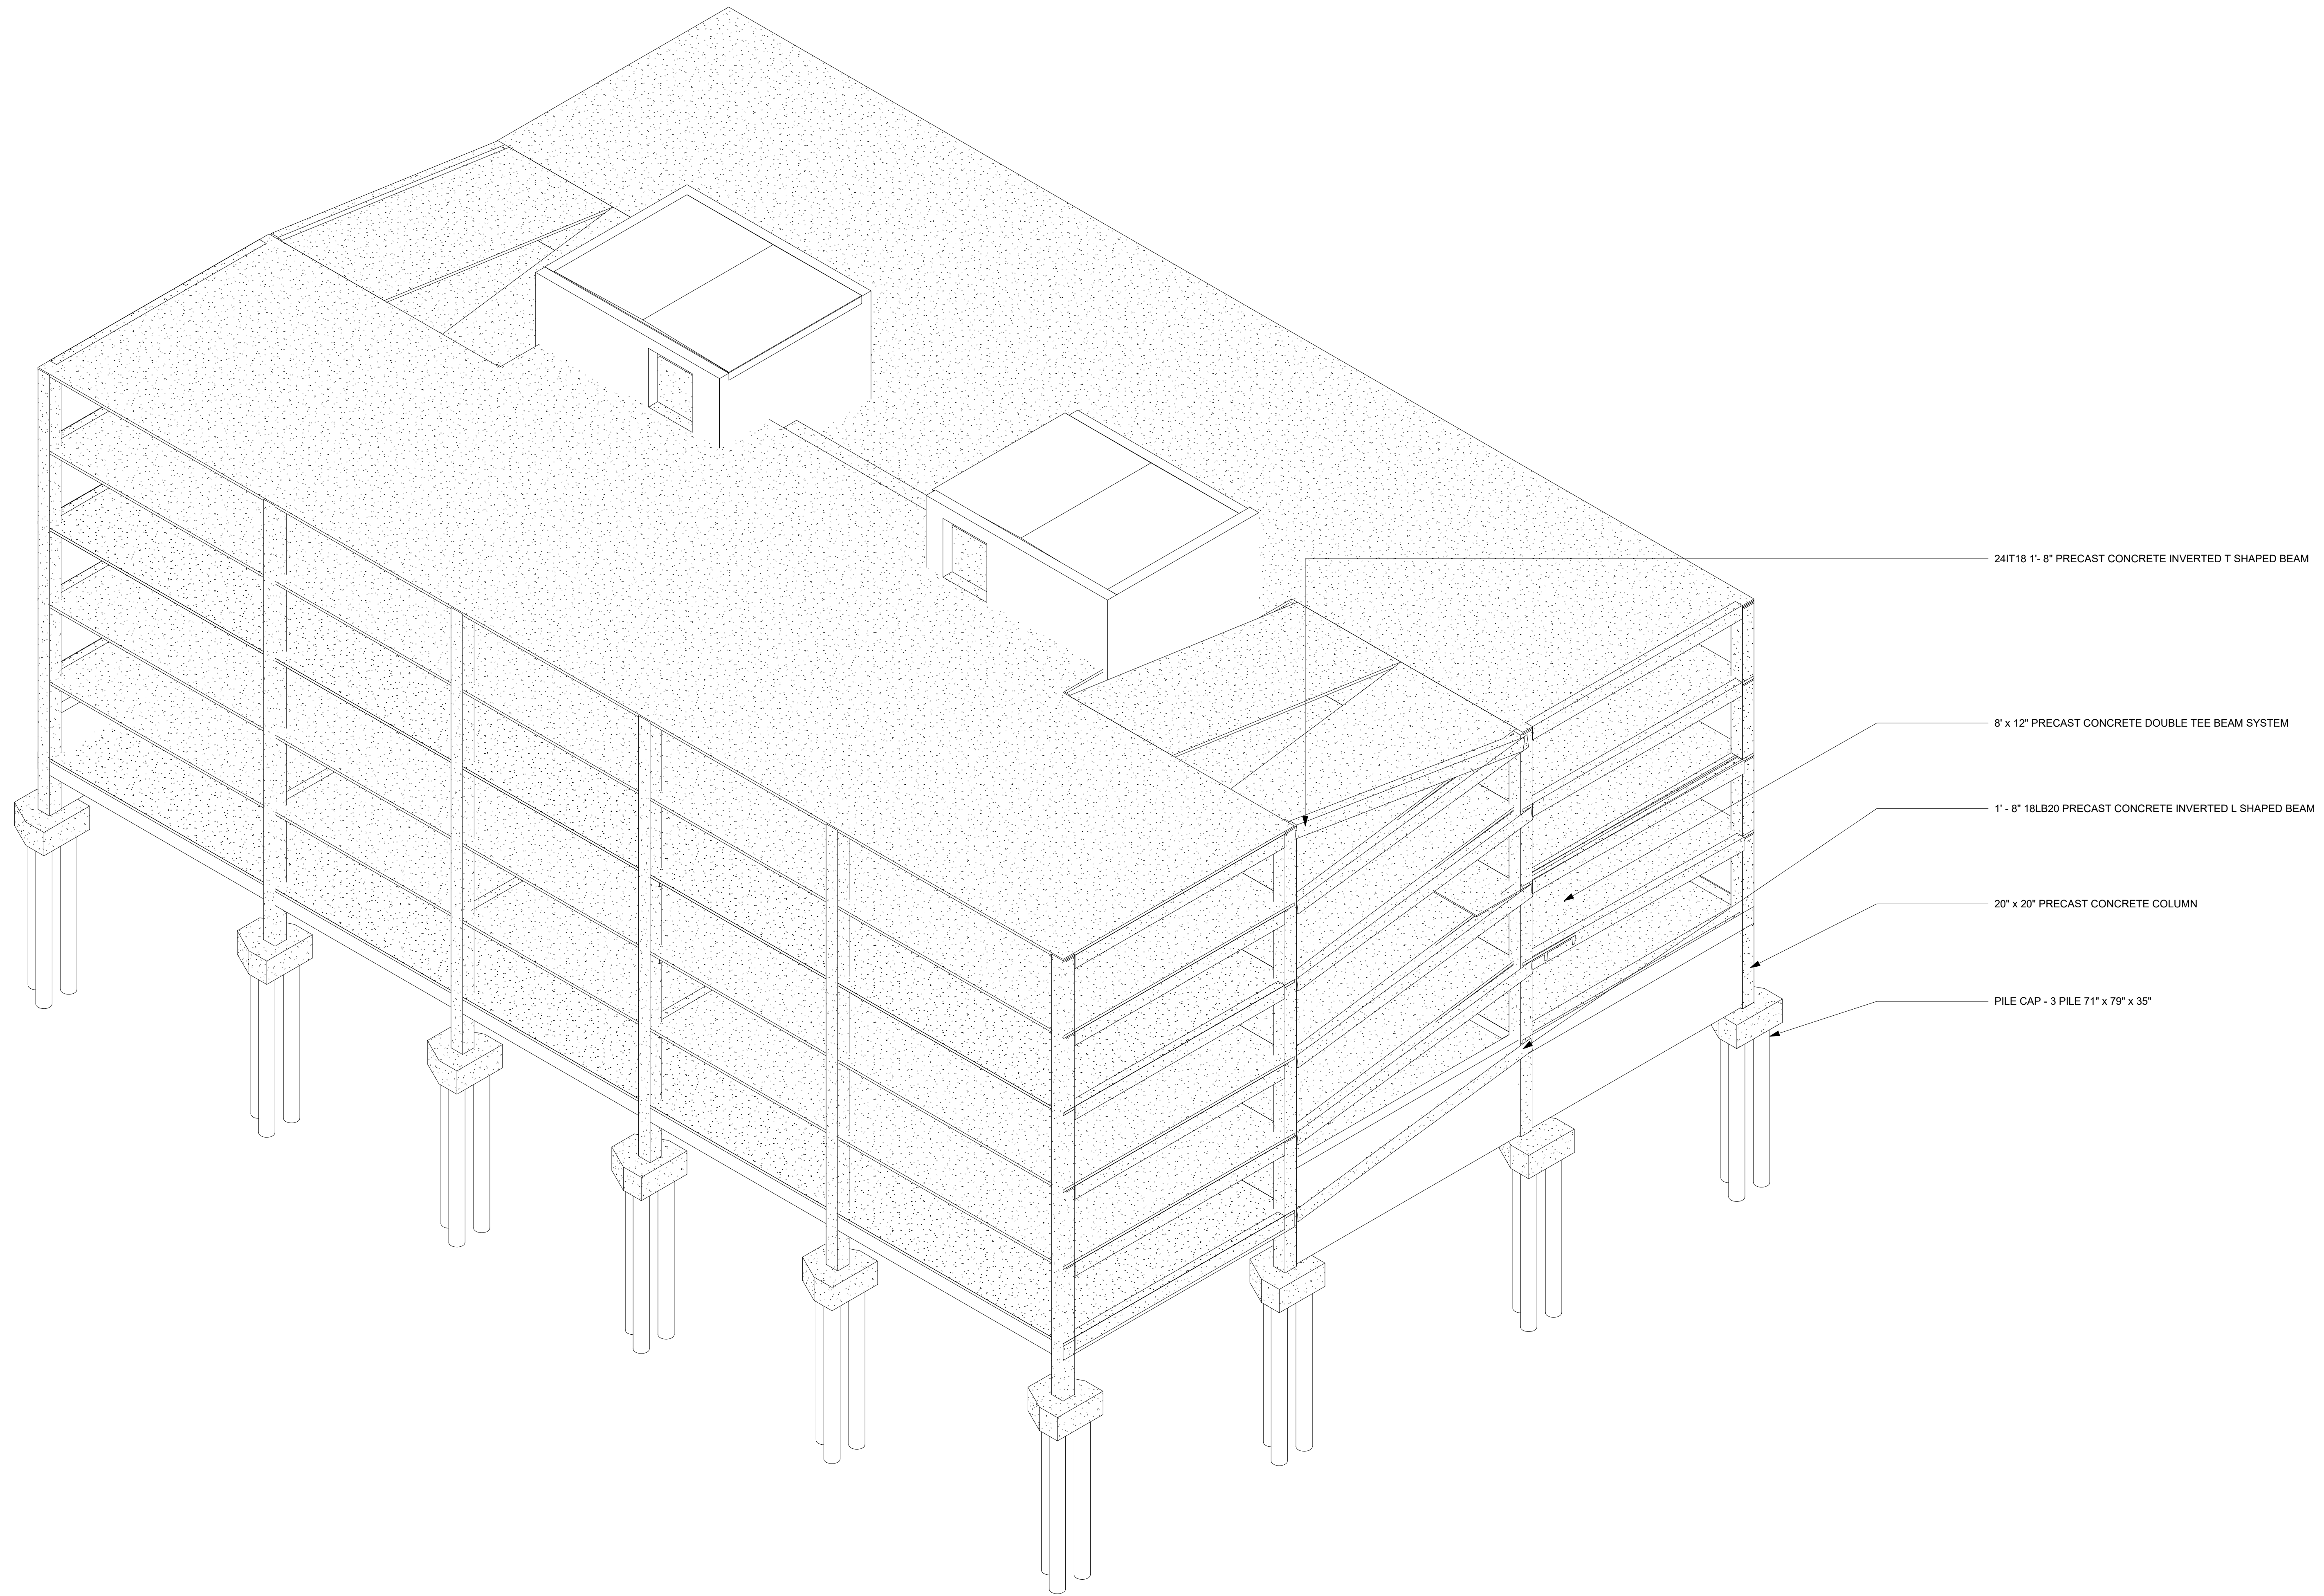

MEMBERS INSTRUCTORS

CJ CHILDERS
 CONNER GRIFFIN
 NOAH HEFLIN
 LUKE MURRAY

ALEXIS GREGORY
 MOHSEN GARSHASBY
 RYAN ASHFORD
 BRIAN JONES
 HANS HERRMANN

NO.	DESC.	DATE
1	SUBMISSION 1	3.29.2021
2	SUBMISSION 2	4.12.2021
3	SUBMISSION 3	4.29.2021

STRUCTURAL
 AXONOMETRIC

PROJECT NUMBER:

5.0

DATE:

April 16, 2021


MODELED/DRAWN BY:

DESIGN
 DEVELOPMENT
 5.0

S102

SCALE:

COLLABORATIVE
STUDIO 3B
 GROUP 16

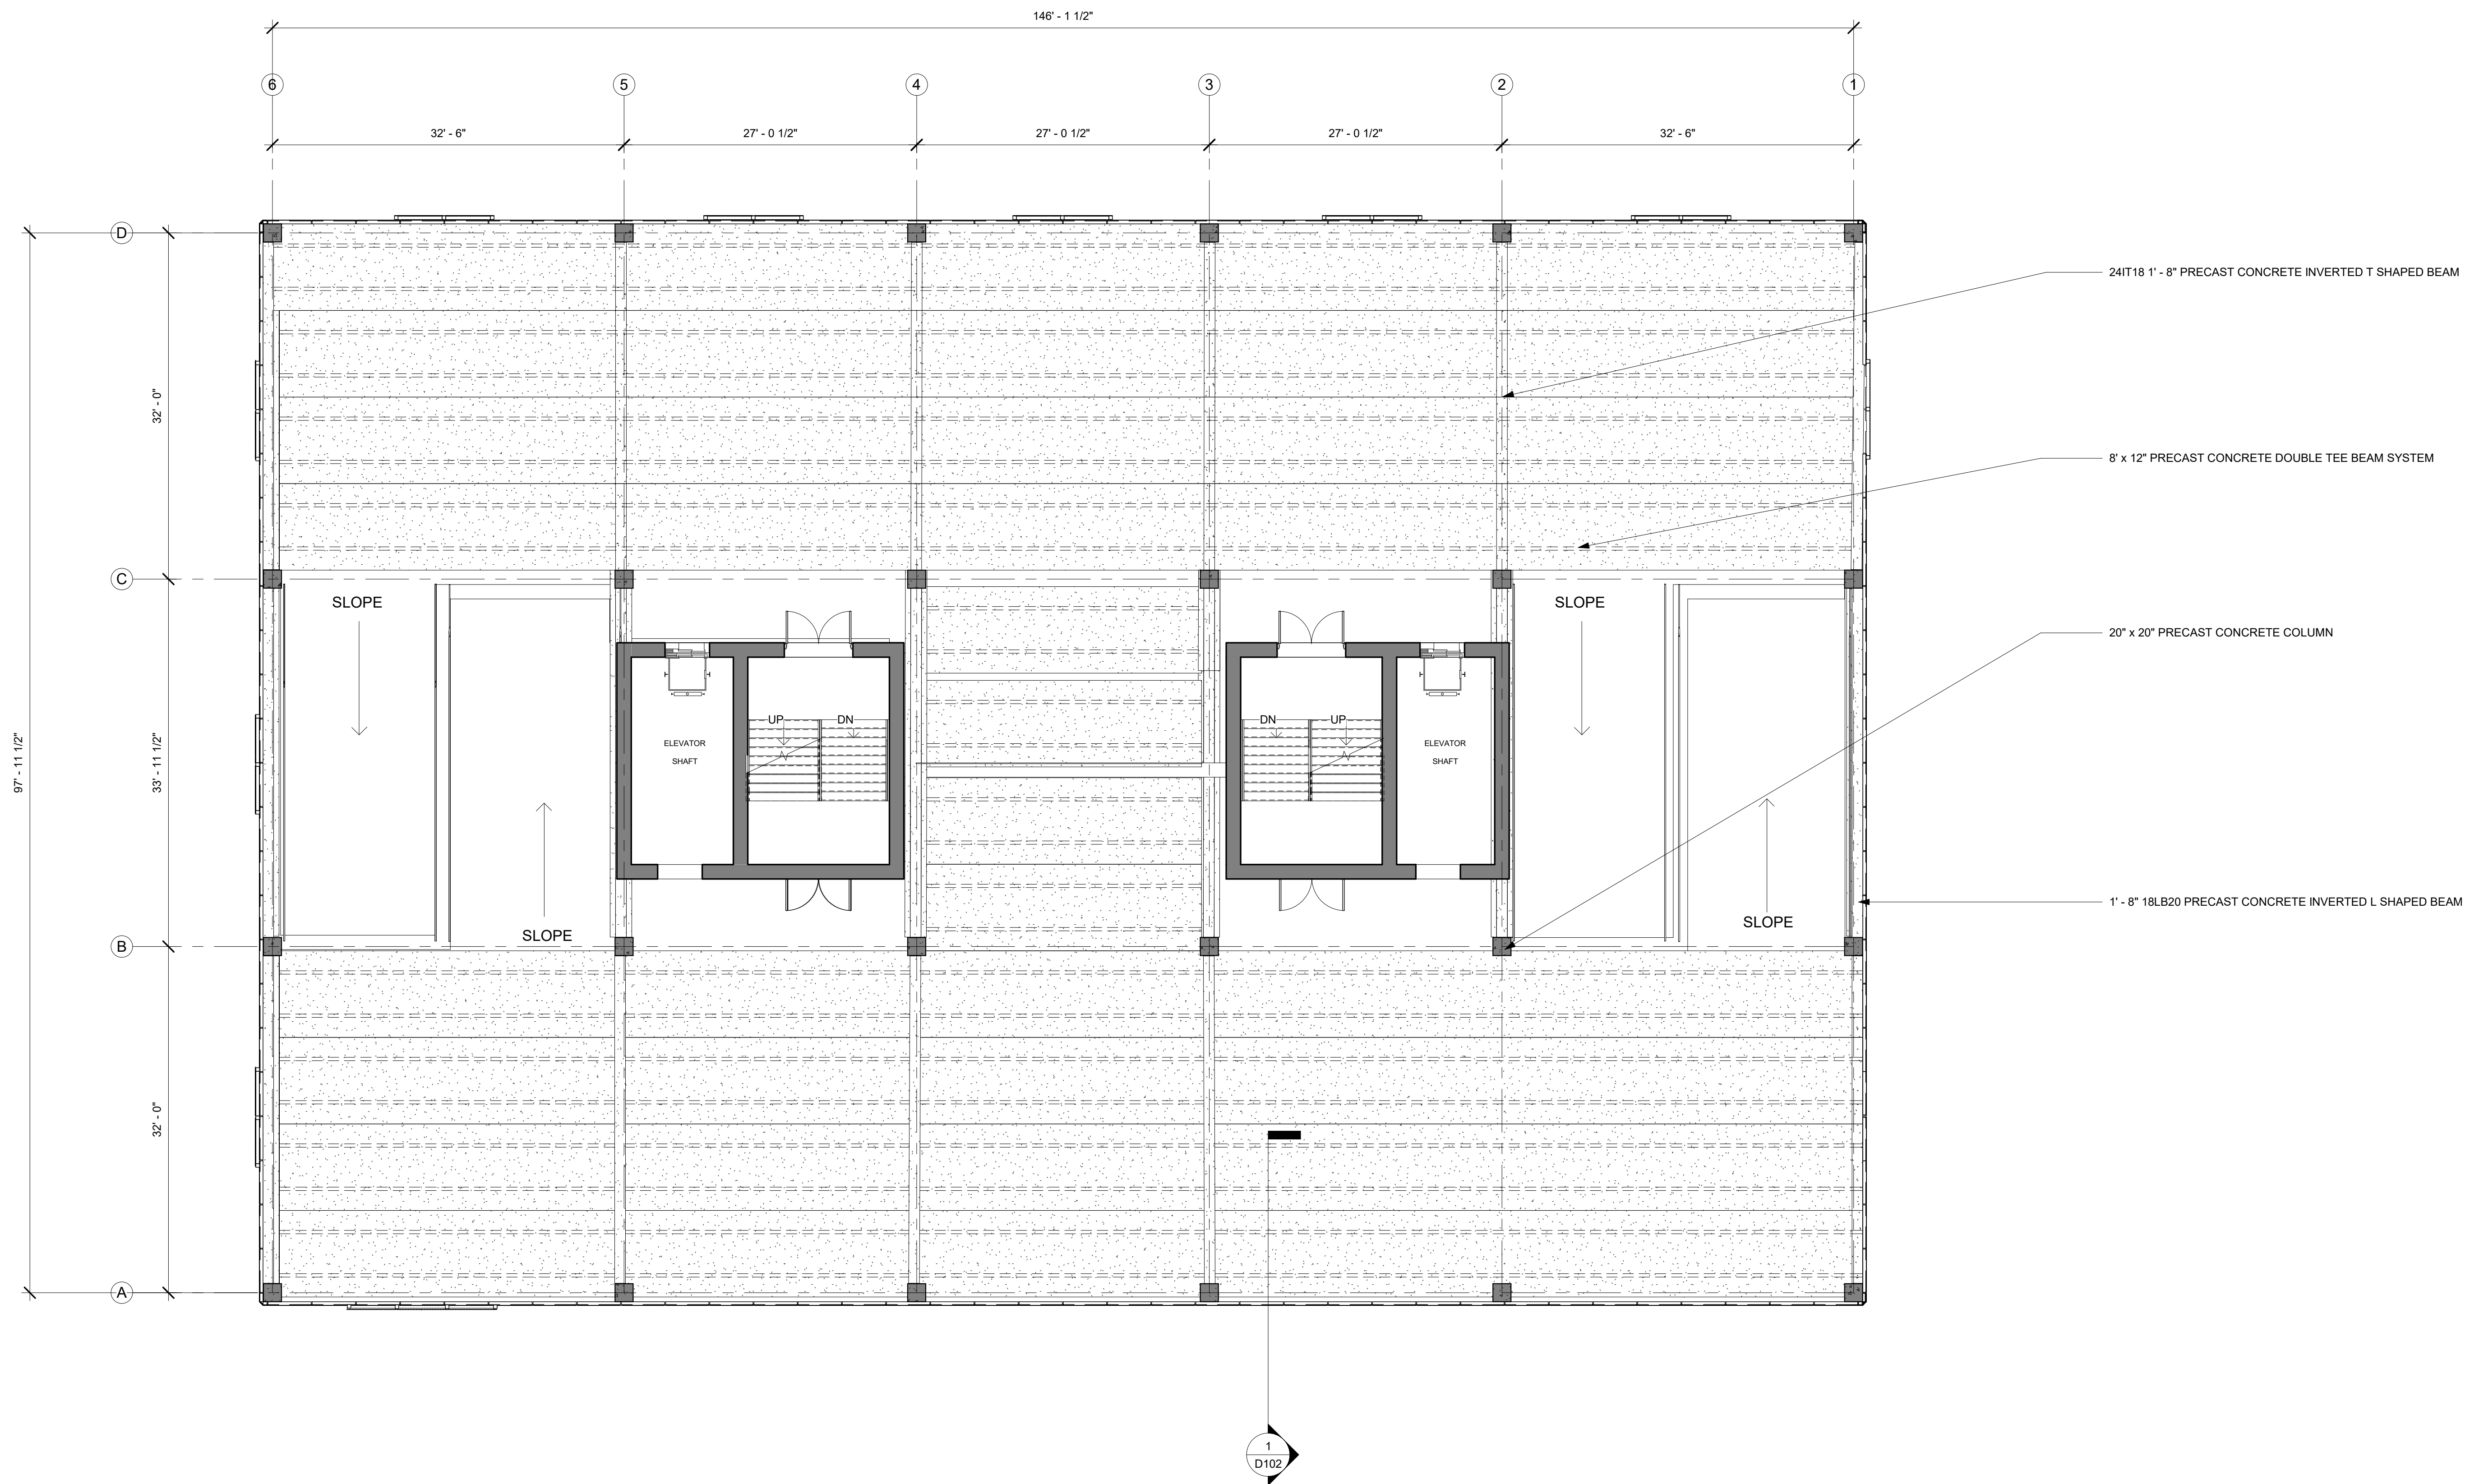

1 GARAGE LEVEL 3
 S101 1/8" = 1'-0"

MEMBERS		INSTRUCTORS	
CJ CHILDERS	CONNER GRIFFIN	ALEXIS GREGORY	MOHSEN GARSHABY
NOAH HEFLIN	LUKE MURRAY	RYAN ASHFORD	BRAN JONES
		HANS HERRMANN	

NO.	DESC.	DATE
1	SUBMISSION 1	3.29.2021
2	SUBMISSION 2	4.12.2021
3	SUBMISSION 3	4.29.2021

STRUCTURAL PLAN

PROJECT NUMBER:
 5.0
 DATE:
 April 16, 2021
 MODELED/DRAWN BY:

DESIGN DEVELOPMENT 5.0
S101

SCALE:
 1/8" = 1'-0"